


CITY OF ANSONIA

Plans For


TRAIN STATION AREA PEDESTRIAN ACCESSIBILITY IMPROVEMENTS

City of
ANSONIA
DAVID S. CASSETTI, MAYOR

SHEILA O'MALLEY,
ECONOMIC DEVELOPMENT DIRECTOR

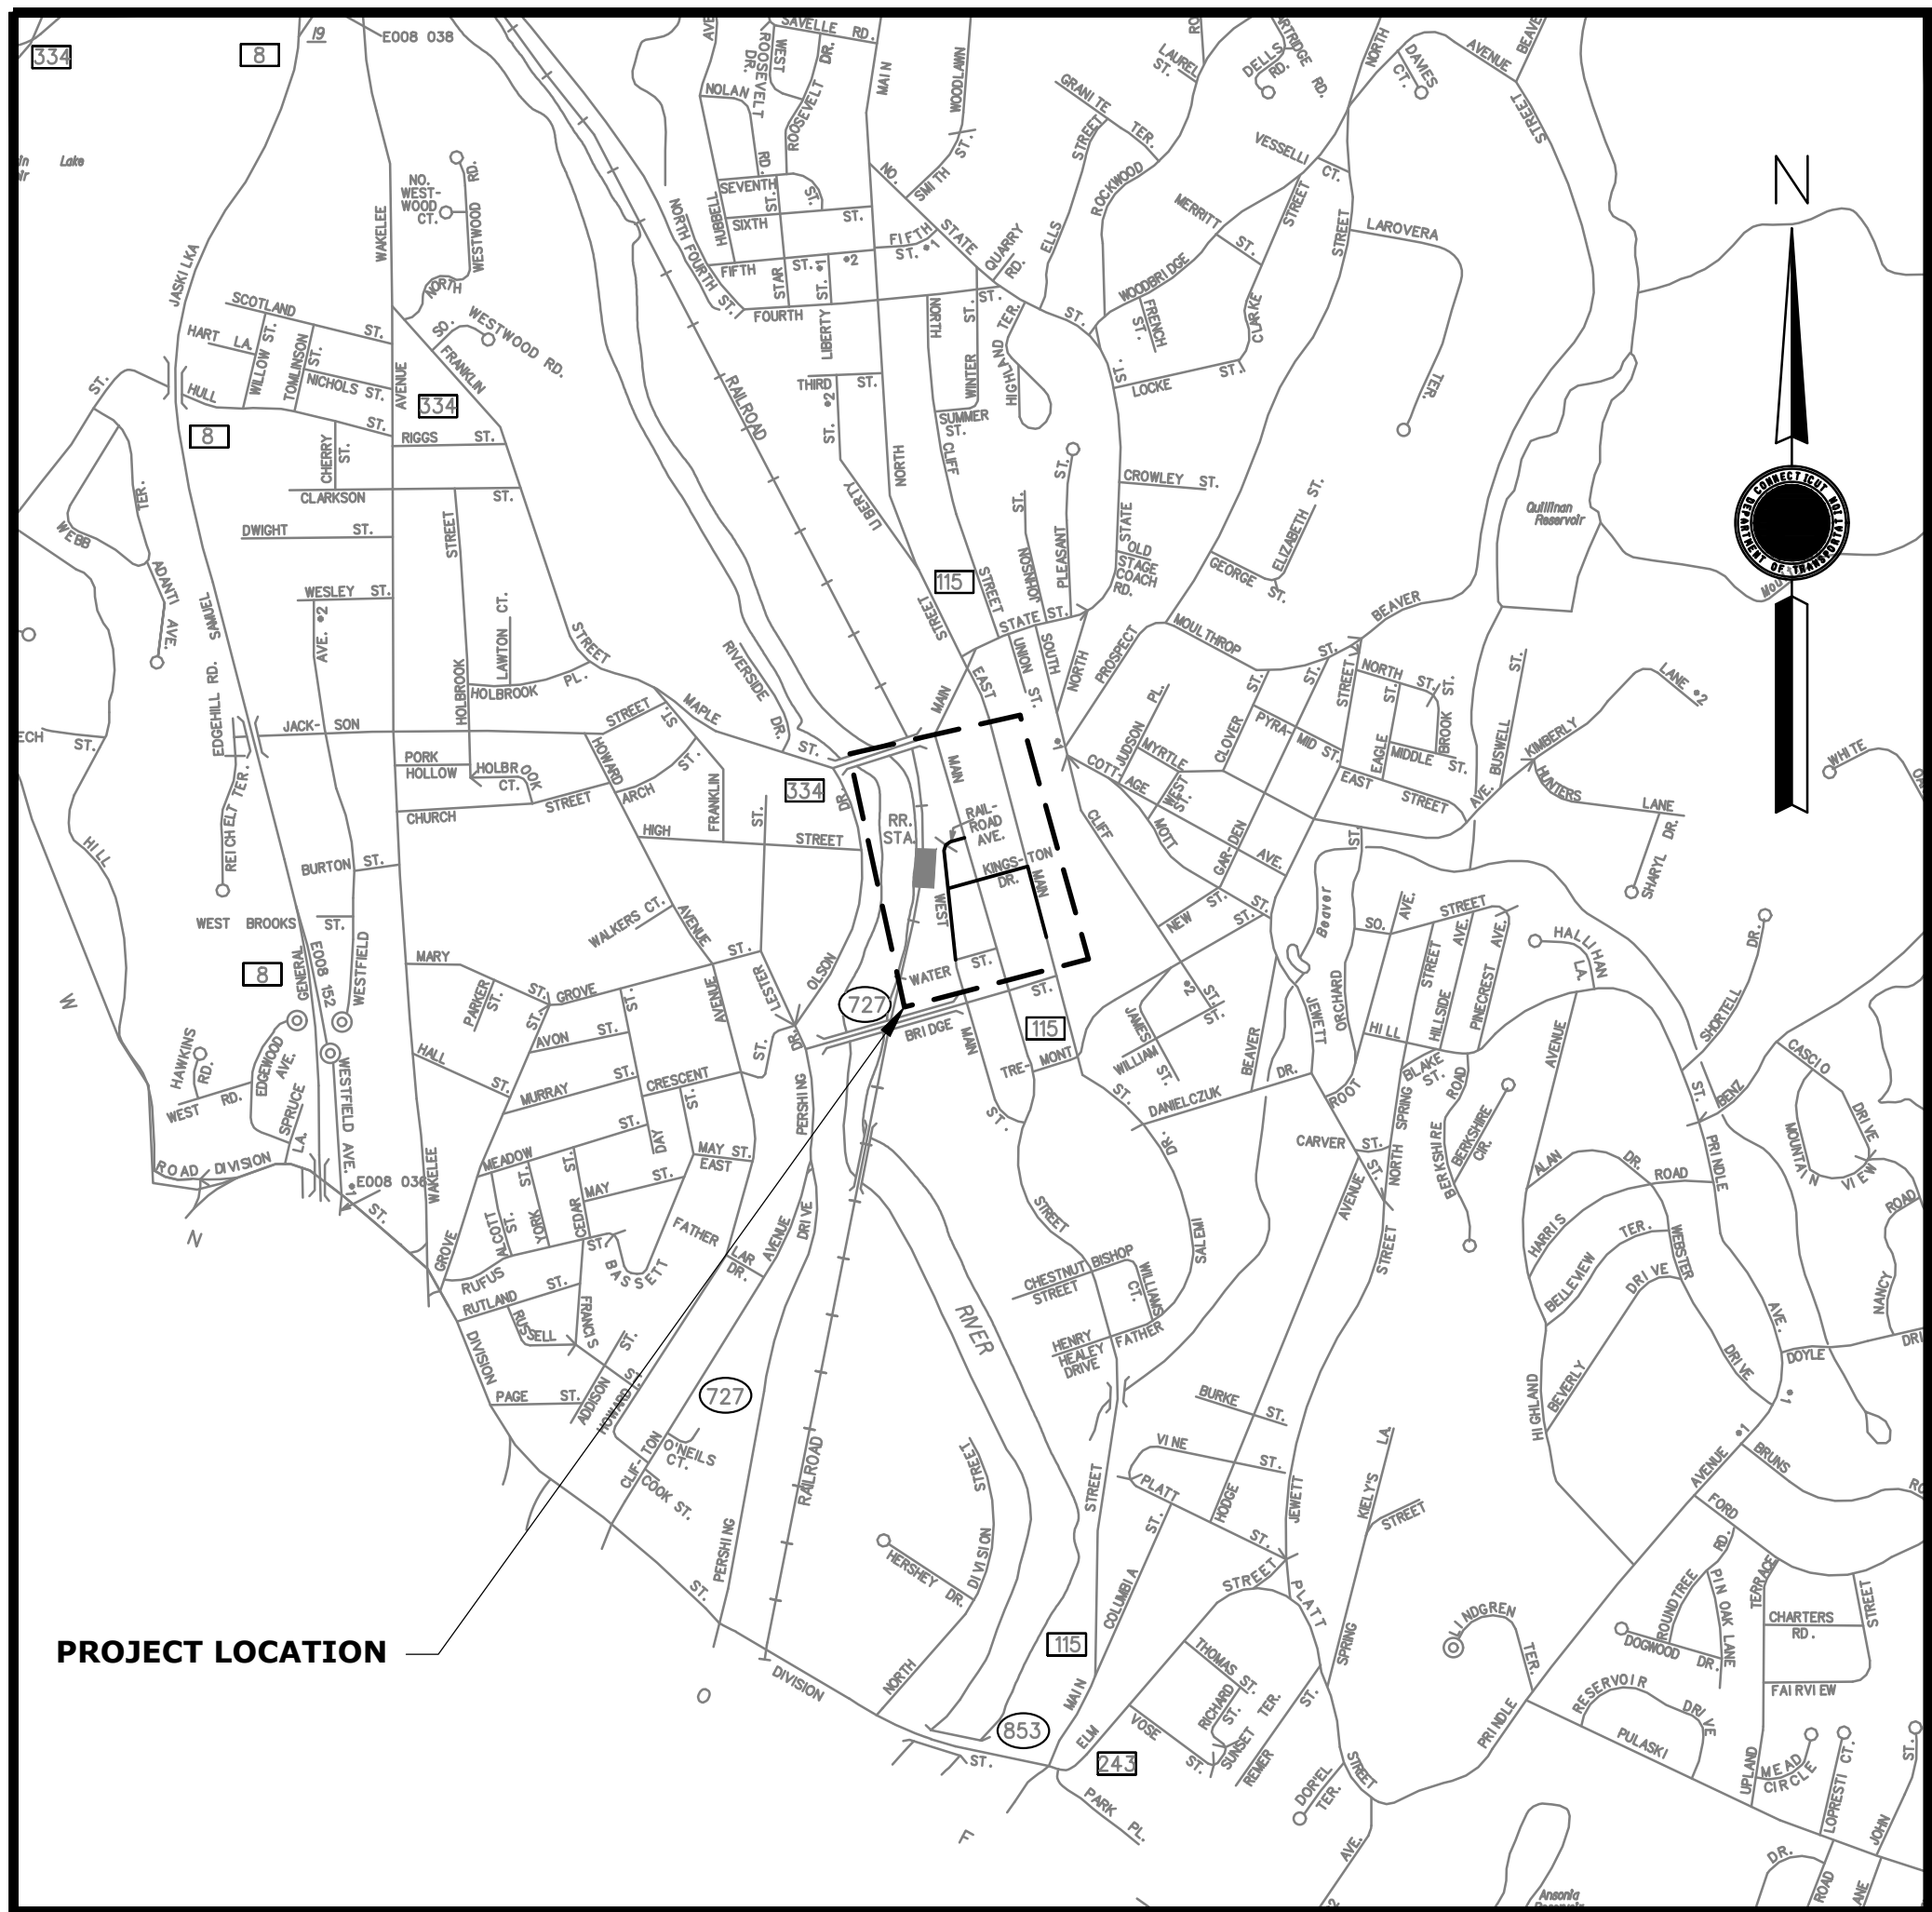

LOCATION PLAN
1" = 1000 FT

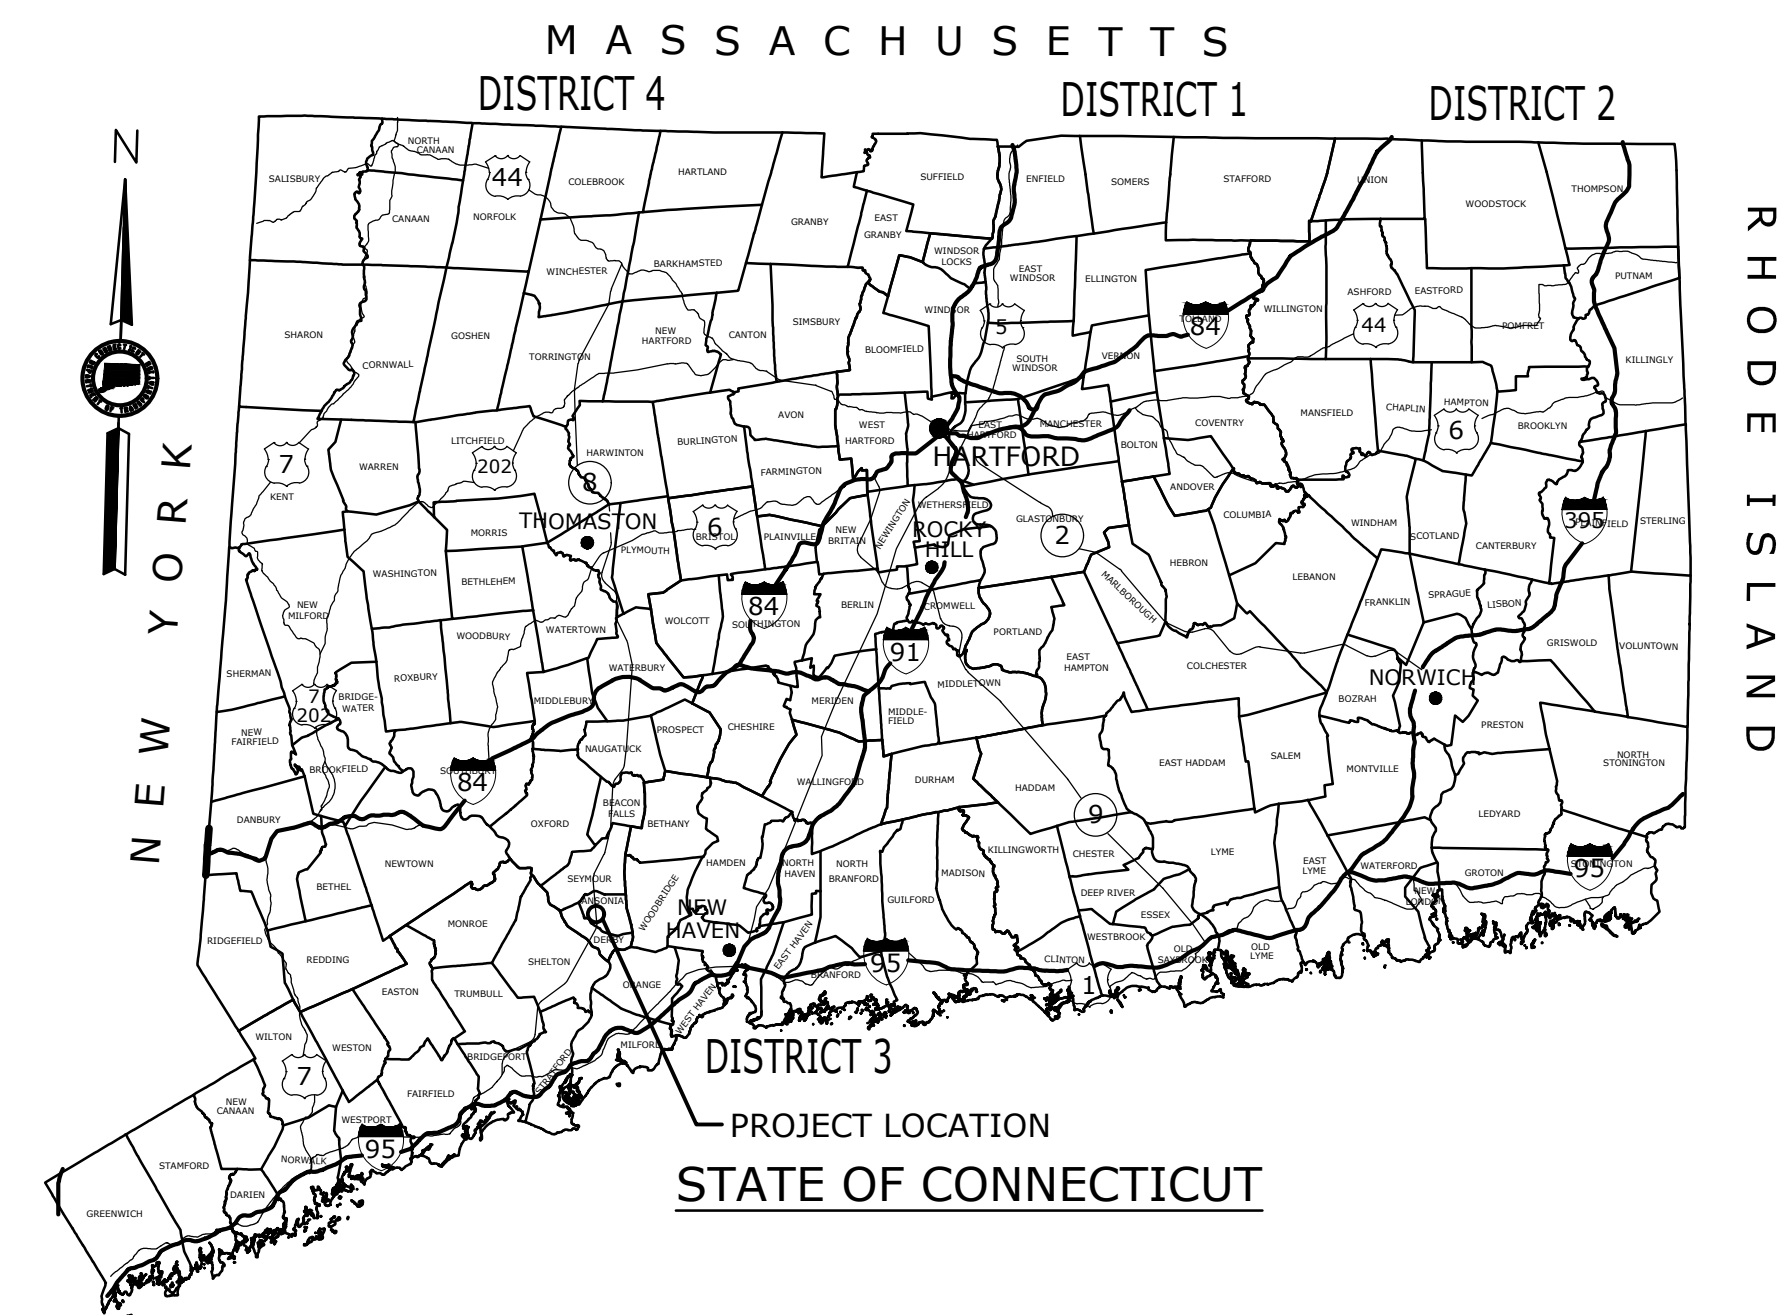

PRELIMINARY DESIGN SUBMISSION

PREPARED BY:

DeCARLO & DOLL, INC.
89 Colony Street Meriden, Connecticut
ARCHITECTS ENGINEERS SURVEYORS PLANNERS CONSTRUCTION MANAGERS

April 23, 2025

APPROVED BY:

DAVID S. CASSETTI	DATE
TOWN OF ANSONIA - MAYOR	

GENERAL NOTES:

- CONSTRUCTION SPECIFICATIONS:
Connecticut Department of Transportation, Standard Specifications for Roads, Bridges and Incidental Construction, Form 818, dated 2020; Supplemental Specifications, dated January 2023; and Special Provisions
- 400 FOOT GRID BASED ON CONNECTICUT COORDINATE SYSTEM N.A.D. 1983
- VERTICAL DATUM BASED ON NAVD 1988


DISCLAIMER

IT IS THE RESPONSIBILITY OF EACH BIDDER AND ALL OTHER INTERESTED PARTIES TO OBTAIN ALL BIDDING RELATED INFORMATION AND DOCUMENTS FROM OFFICIAL SOURCES WITHIN THE TOWN OF BEACON FALLS.

PERSONS AND/OR ENTITIES WHICH REPRODUCE AND/OR MAKE SUCH INFORMATION AVAILABLE BY ANY MEANS ARE NOT AUTHORIZED BY THE TOWN OF BEACON FALLS TO DO SO AND MAY BE LIABLE FOR CLAIMS RESULTING FROM THE DISSEMINATION OF UNOFFICIAL, INCOMPLETE AND/OR INACCURATE INFORMATION.


INDEX OF DRAWINGS

SHEET NO.	DRAWING NO.	DRAWING TITLE
1	TSH-1	TITLE SHEET
2-3	MDS-1 TO MDS-2	MISCELLANEOUS DETAILS
4-6	PLN-1 TO PLN-3	GENERAL PLAN
	CTDOT HIGHWAY STANDARD DETAIL SHEETS	
	CTDOT HIGHWAY GUIDE SHEETS	

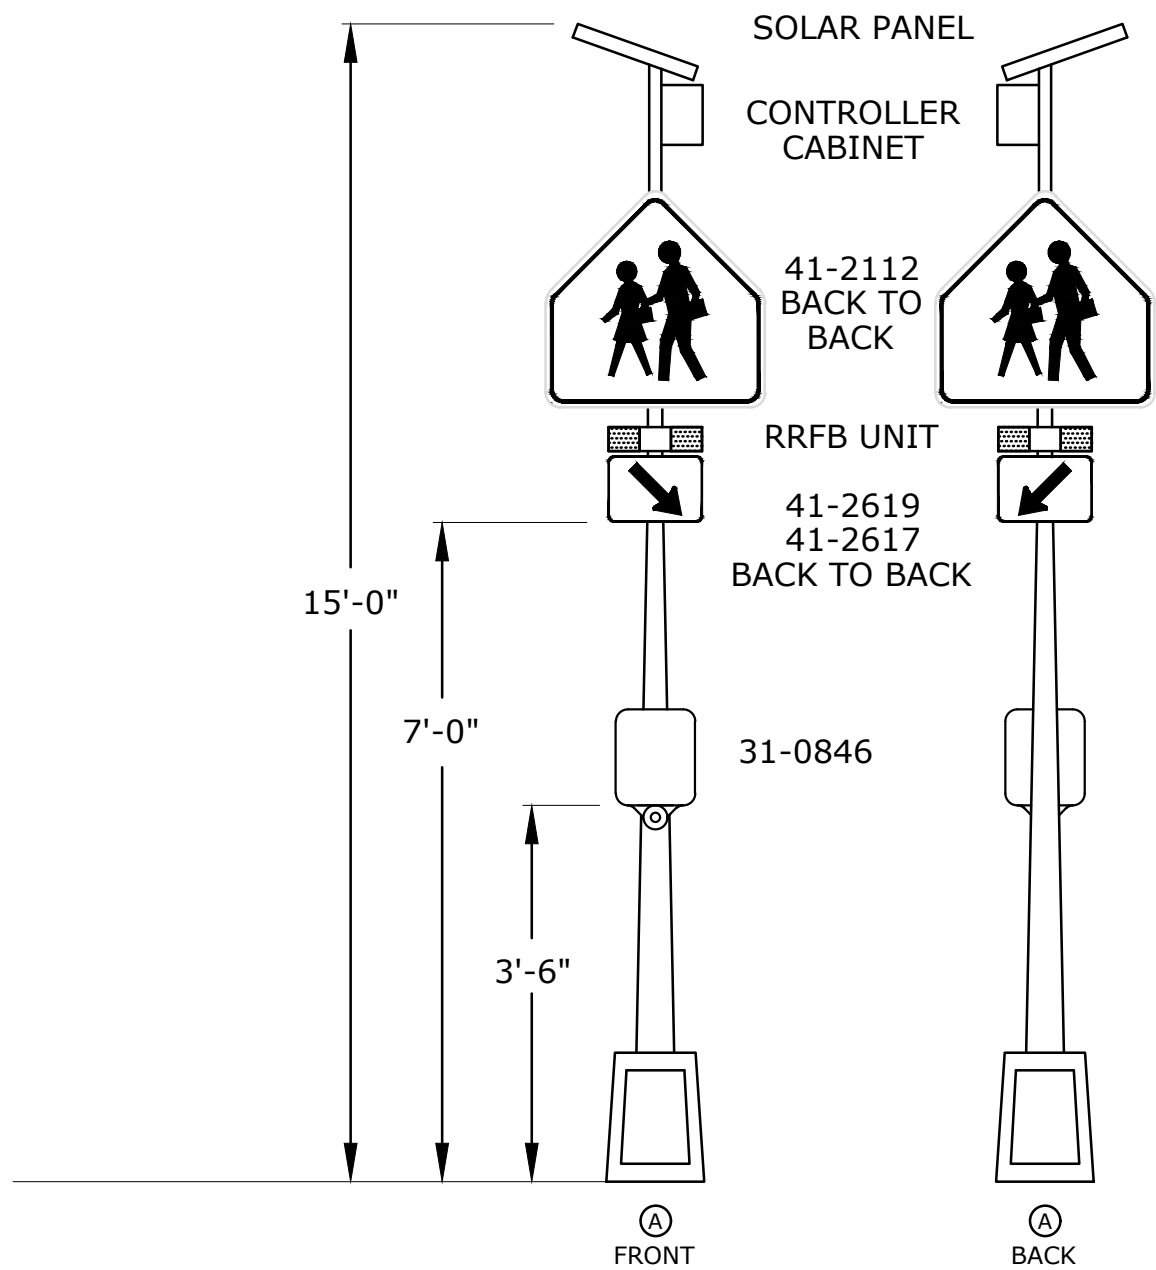

SIGN LEGEND:
Ⓐ INSTALL RECTANGULAR RAPID FLASHING BEACON ASSEMBLY TYPE B
TOWN OWNED AND MAINTAINED

**RECTANGULAR RAPID FLASHING BEACON
(RRFB) - TYPE B DETAIL**
(NOT TO SCALE)

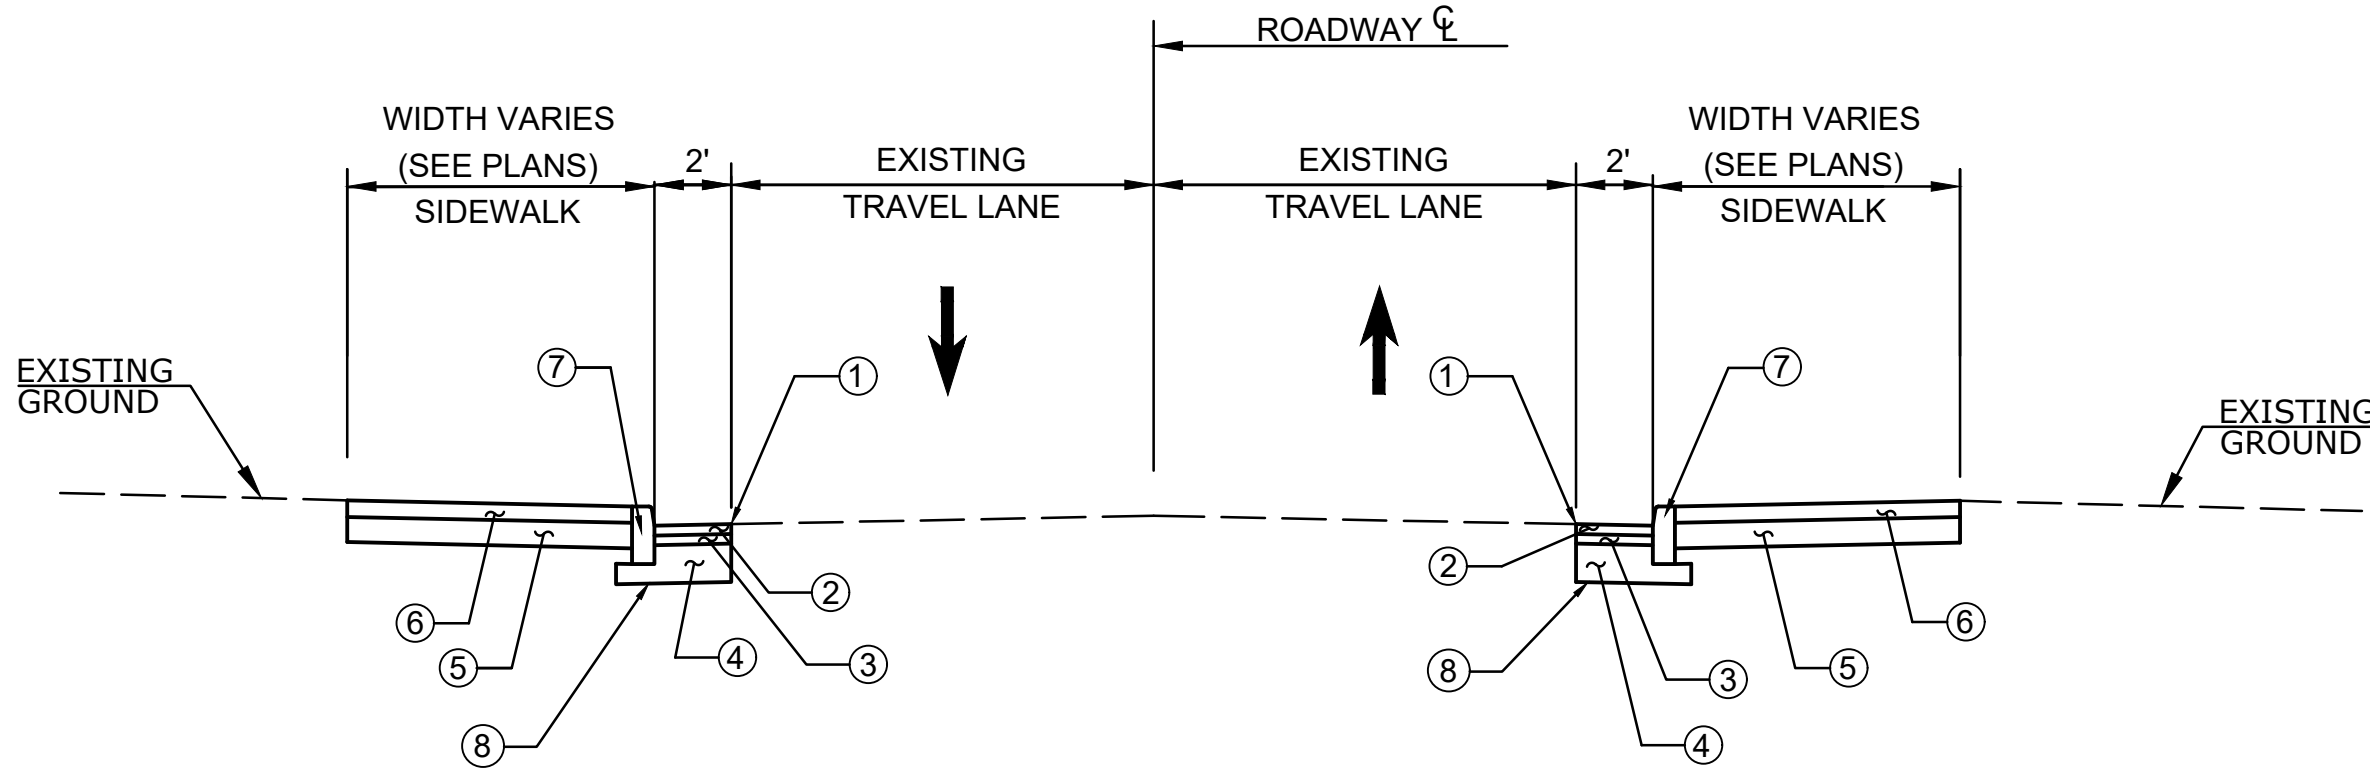

**TYPICAL CURB INSTALLATION
(SEE PLANS FOR LOCATION)**
(NOT TO SCALE)


- LEGEND**
- ① CUT BITUMINOUS CONCRETE PAVEMENT
 - ② 2" HMA S0.5 TRAFFIC LEVEL 2 - WEARING COURSE (PLACED IN ONE LIFT)
 - ③ 4" HMA S1.0 TRAFFIC LEVEL 2 - BINDER COURSE (PLACED IN TWO EQUAL LIFTS)
 - ④ 12" PROCESSED AGGREGATE BASE (PLACED IN TWO EQUAL LIFTS)
 - ⑤ 8" GRAVEL SUBBASE
 - ⑥ 5" CONCRETE SIDEWALK
 - ⑦ 6" x 18" GRANITE STONE CURB OR CONCRETE CURB (6" REVEAL) (SEE PLANS)
 - ⑧ FORMATION OF SUBGRADE
 - ⑨ TOPSOIL AND TURF ESTABLISHMENT

PRELIMINARY DESIGN REVIEW

--	--	

GENERAL NOTES

1. ALL EXISTING SIDEWALK RAMPS WITHIN THE PROJECT LIMITS NOT IN CONFORMANCE WITH CURRENT ADA STANDARDS SHALL BE REMOVED OR REVISED TO BE IN COMPLIANCE.
2. CONTRACTOR SHALL REMOVE ALL EXISTING GRANITE CURBING IN CONFLICT WITH THE PROPOSED WORK. RECOVERED GRANITE CURBING SEGMENTS GREATER THAN TWO FEET IN LENGTH AND DEEMED SUITABLE FOR REUSE BY THE ENGINEER SHALL BE RESET WITHIN THE PROJECT LIMITS IN ACCORDANCE WITH THE PLANS.
3. CONTRACTOR SHALL ENSURE SIDEWALK MATCHES EXISTING ELEVATION AT EACH DOORWAY. ANY DISCREPANCIES BETWEEN THE PLANS AND FIELD CONDITIONS THAT WILL IMPACT ADA COMPLIANCE MUST BE BROUGHT TO THE ENGINEERS ATTENTION IMMEDIATELY, PRIOR TO PREPPING THE BASE AND FORMING THE SIDEWALK.

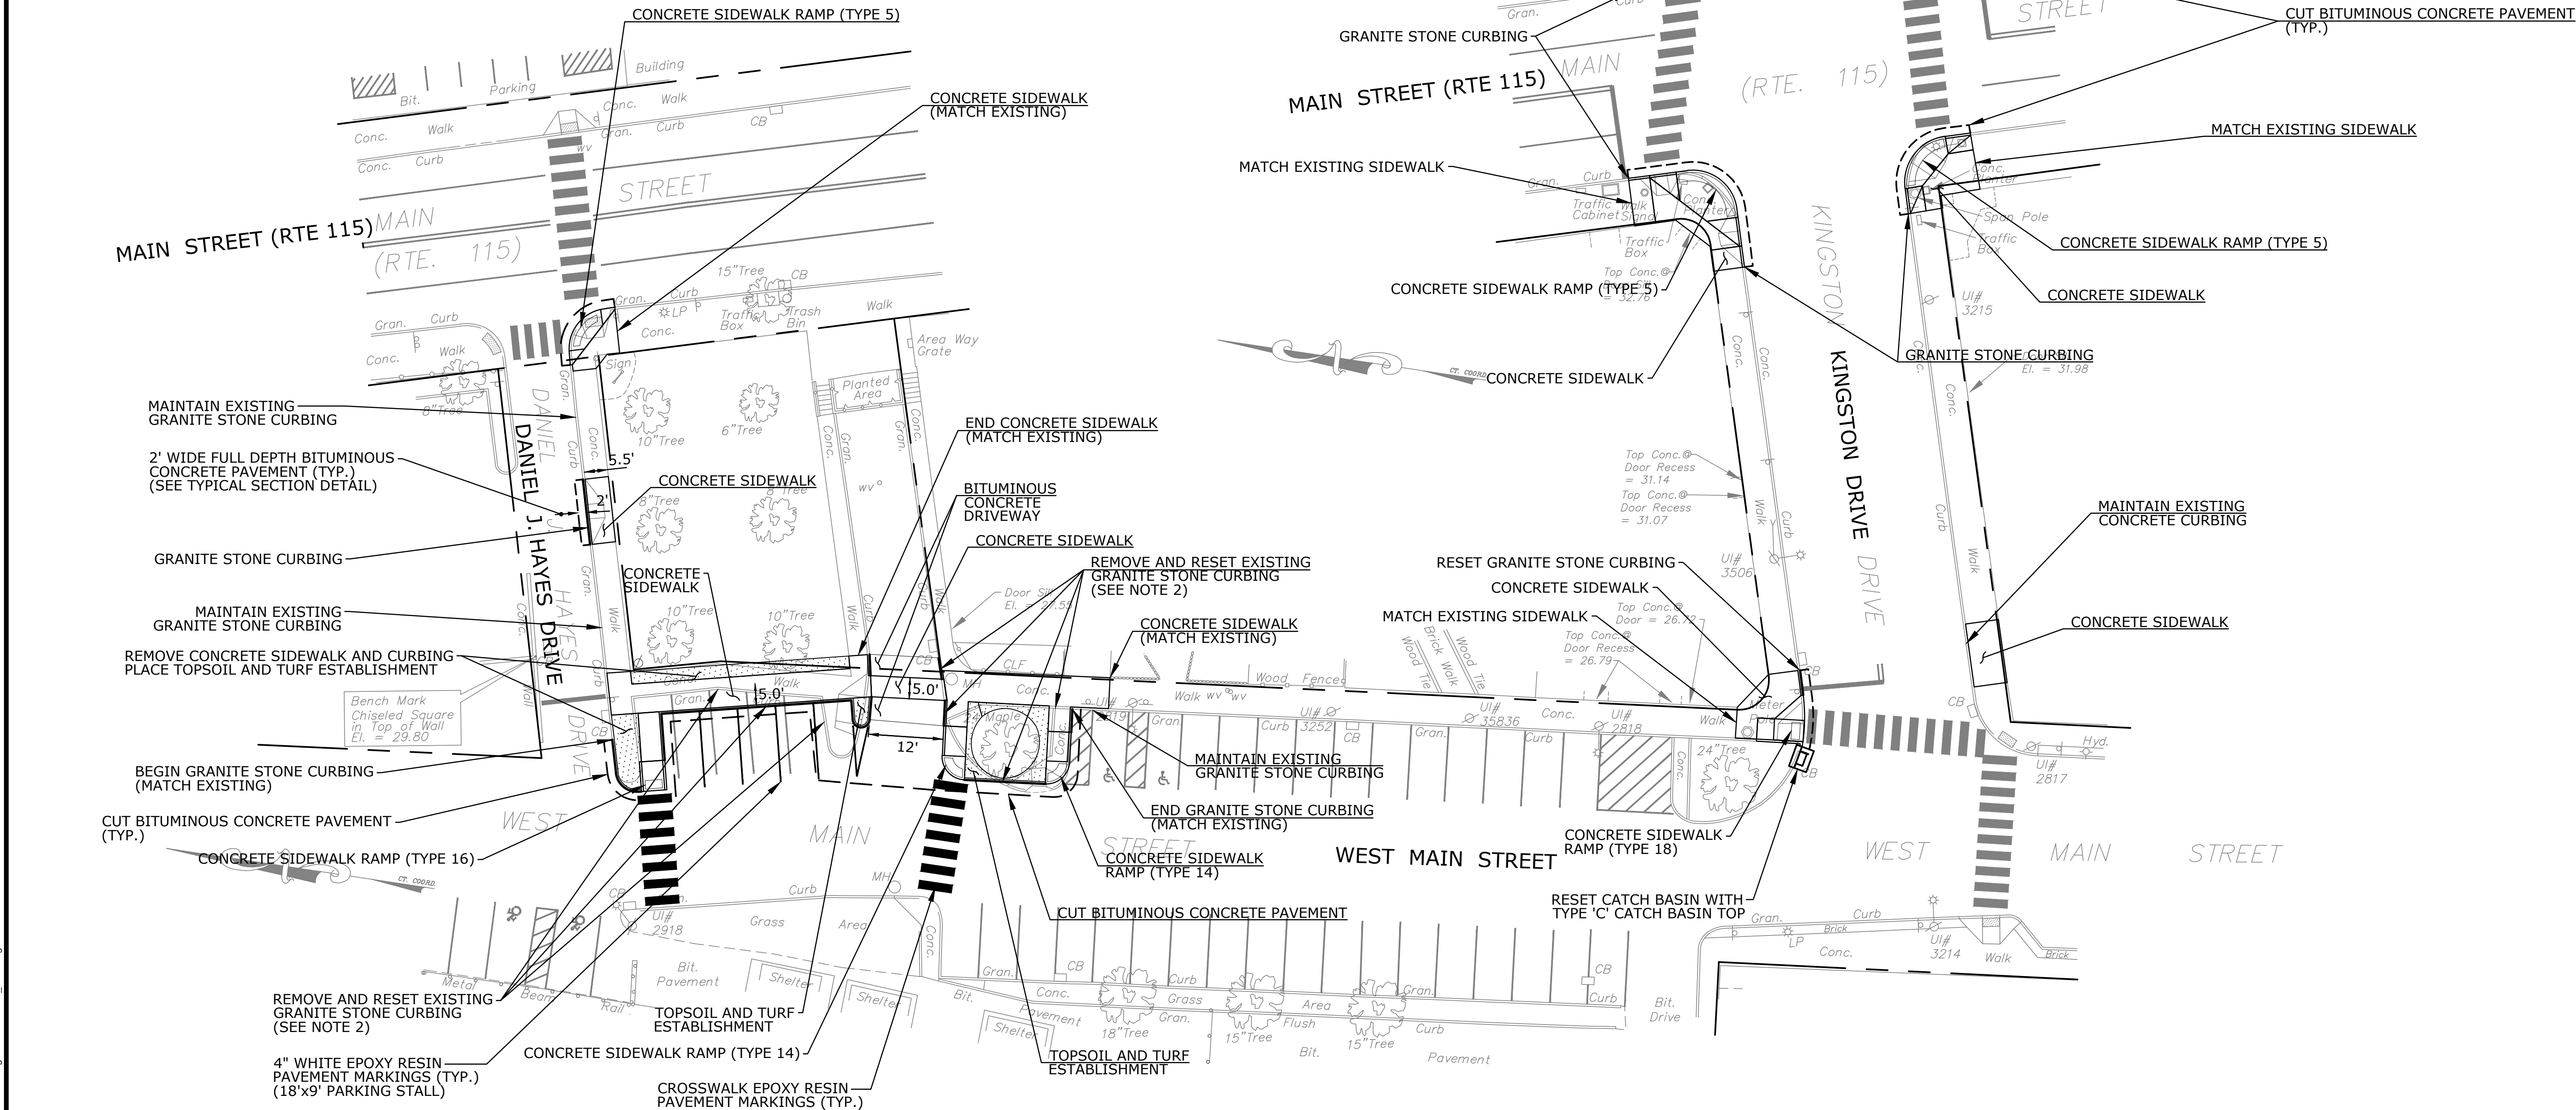


PRELIMINARY DESIGN REVIEW

	</
--	--	----

G:\Projects\DD Projects\51996 Ansonia CMAQ TOD Downtown\design\Sidewalk Plan_Alt3.dwg

① INSTALL RECTANGULAR RAPID FLASHING BEACON ASSEMBLY TYPE B
TOWN OWNED AND MAINTAINED

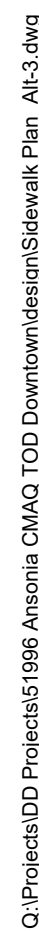

THE INFORMATION, INCLUDING ESTIMATED QUANTITIES OF WORK, SHOWN ON THESE SHEETS IS BASED ON LIMITED INVESTIGATIONS BY THE STATE AND IS IN NO WAY WARRANTED TO INDICATE THE CONDITIONS OF ACTUAL QUANTITIES OF WORK WHICH WILL BE REQUIRED.


DATE PLOTTED: 4/24/2025

0 20 40
SCALE 1"=20'




PLN-2


PRELIMINARY DESIGN REVIEW

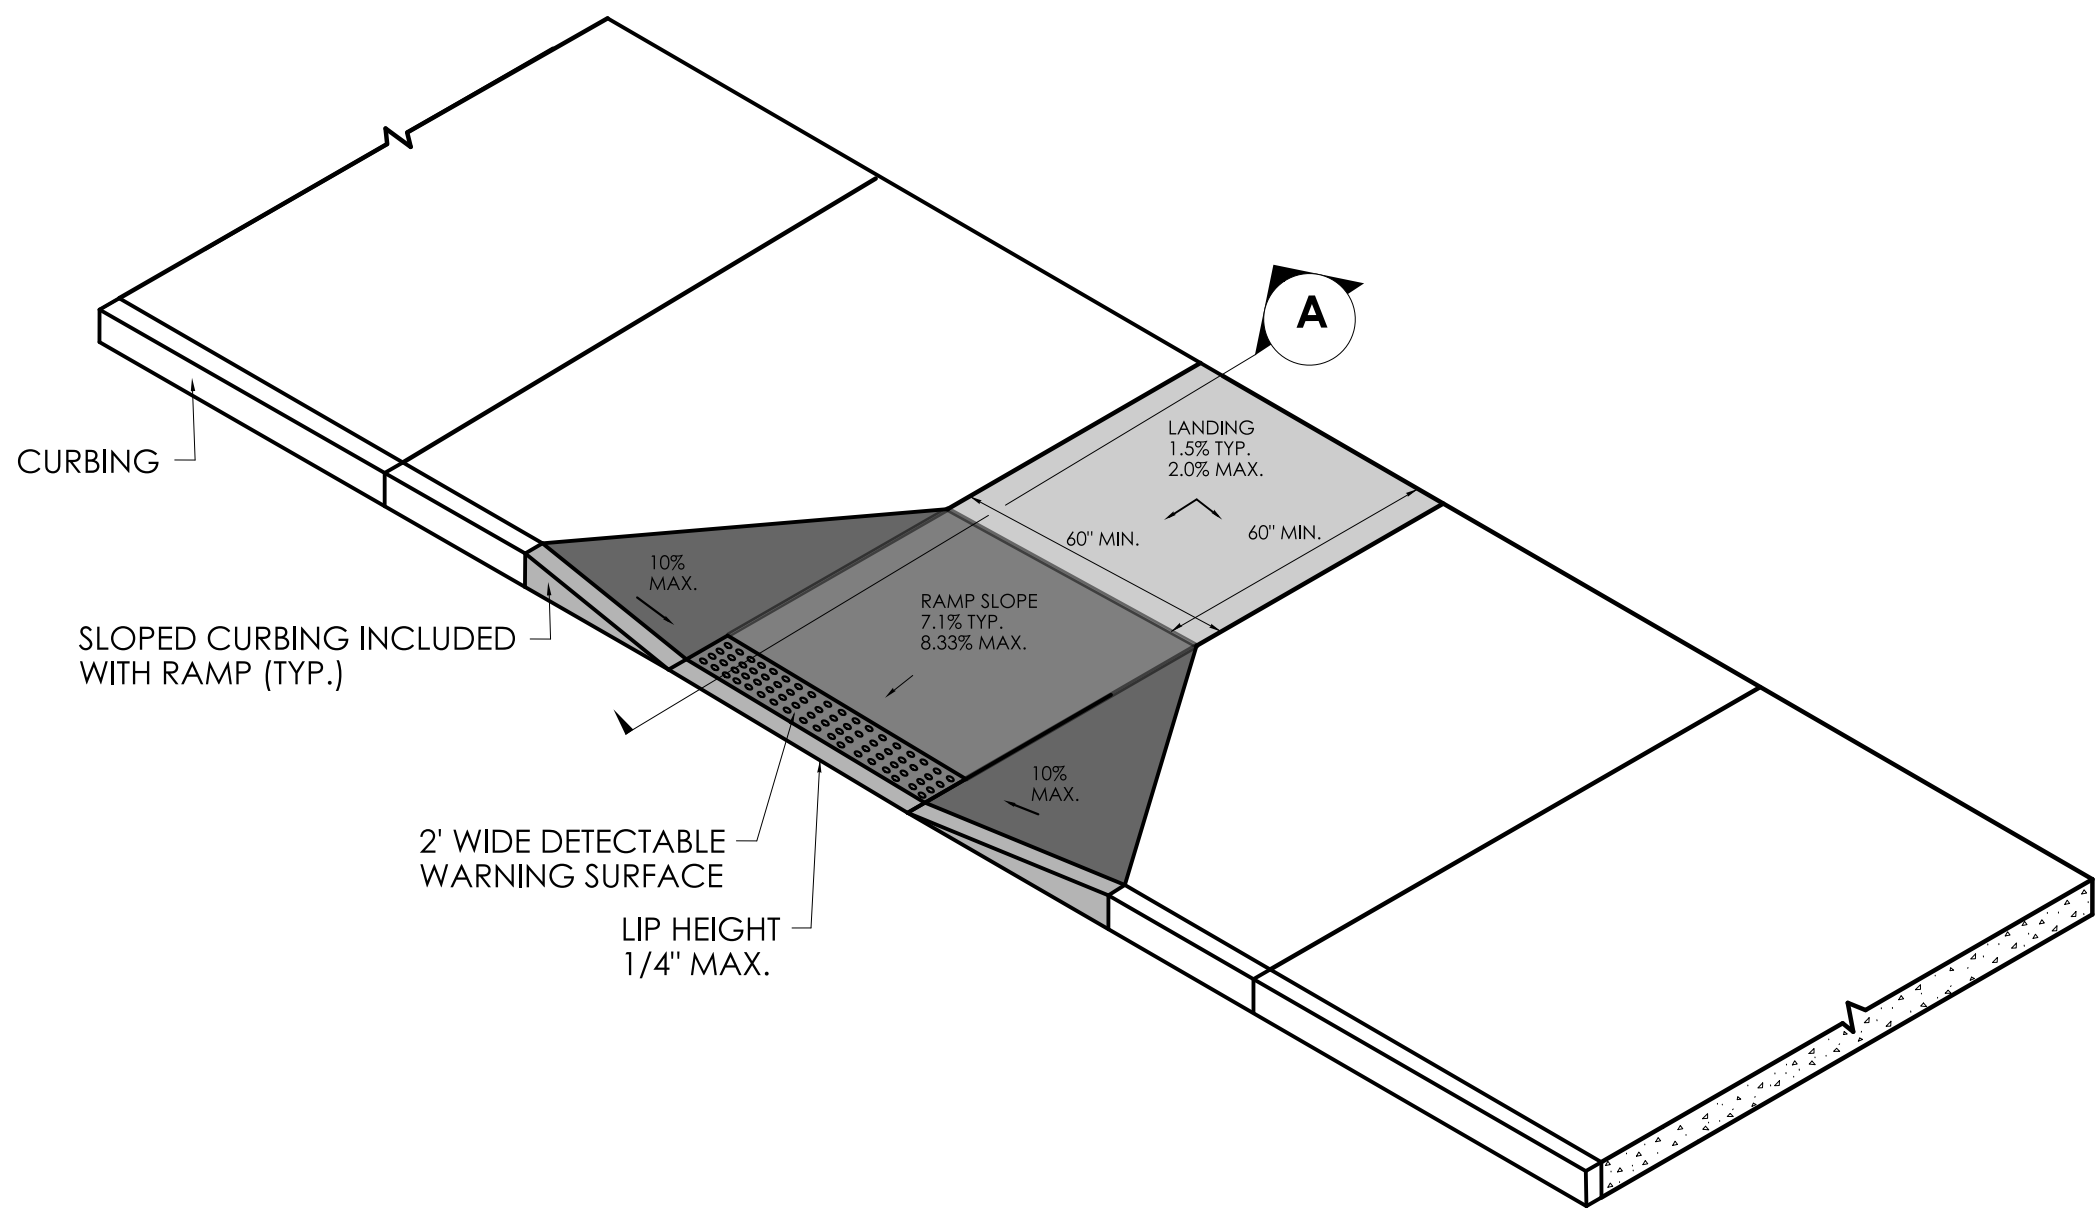


PERPENDICULAR SIDEWALK RAMP
AND SECTION

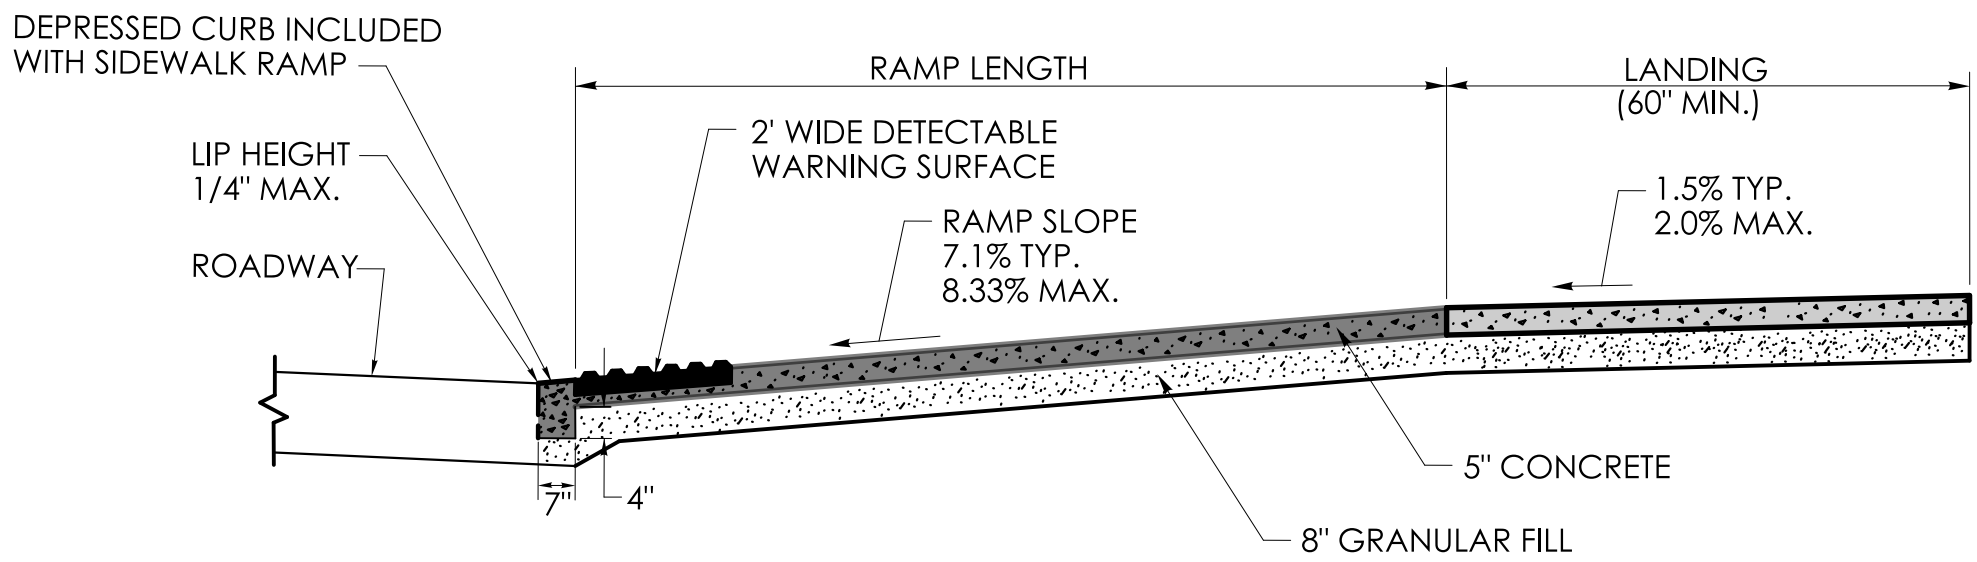


SECTION A

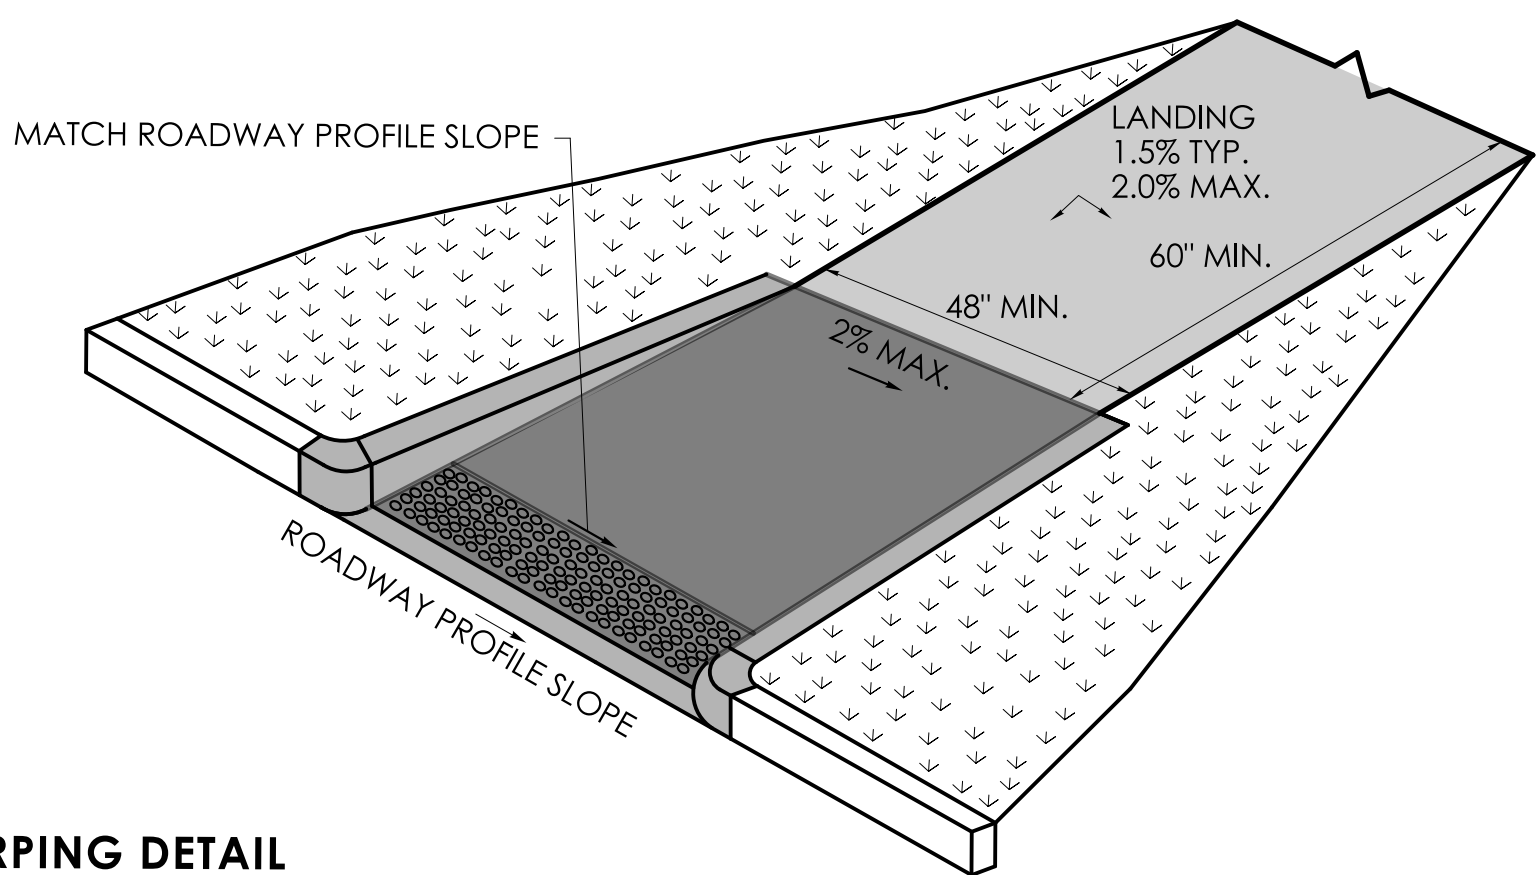


- RAMP WARPING DETAIL**
1. TRANSITION SIDEWALK RAMP TO MATCH ROADWAY PROFILE AS GRADUALLY AS POSSIBLE. DO NOT EXCEED 3% PER FOOT CROSS SLOPE RATE OF CHANGE WHEN TRANSITIONING TO ROADWAY PROFILE.
 2. COMPLETE TRANSITION TO ROADWAY PROFILE BEHIND DETECTABLE WARNING SURFACE.

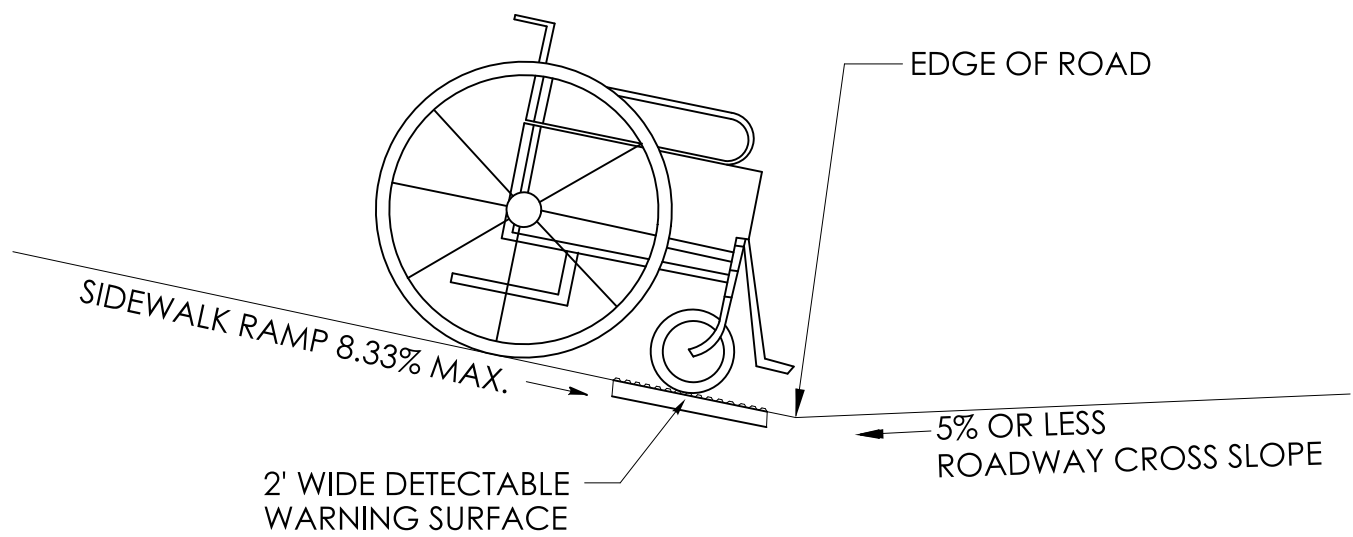


SIDEWALK RAMP GRADE AT
ROADWAY CROSS SLOPE OF 5% OR LESS
GUTTER COUNTER SLOPE

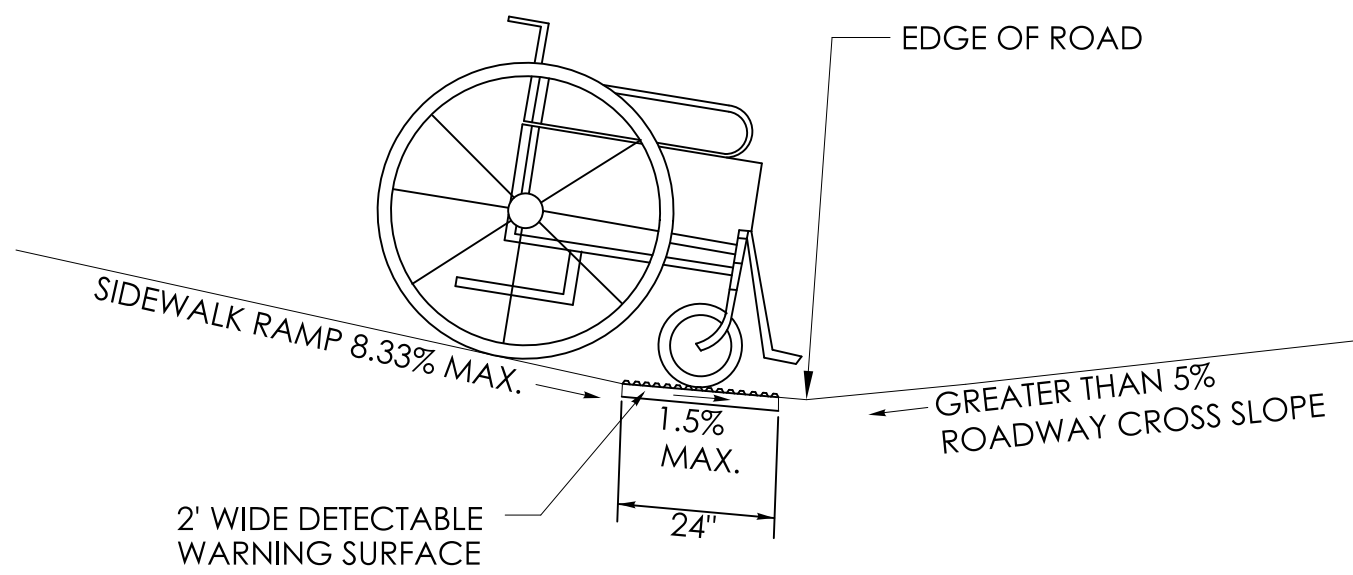

SIDEWALK RAMP GRADE AT
ROADWAY CROSS SLOPE OF GREATER THAN 5%
GUTTER COUNTER SLOPE

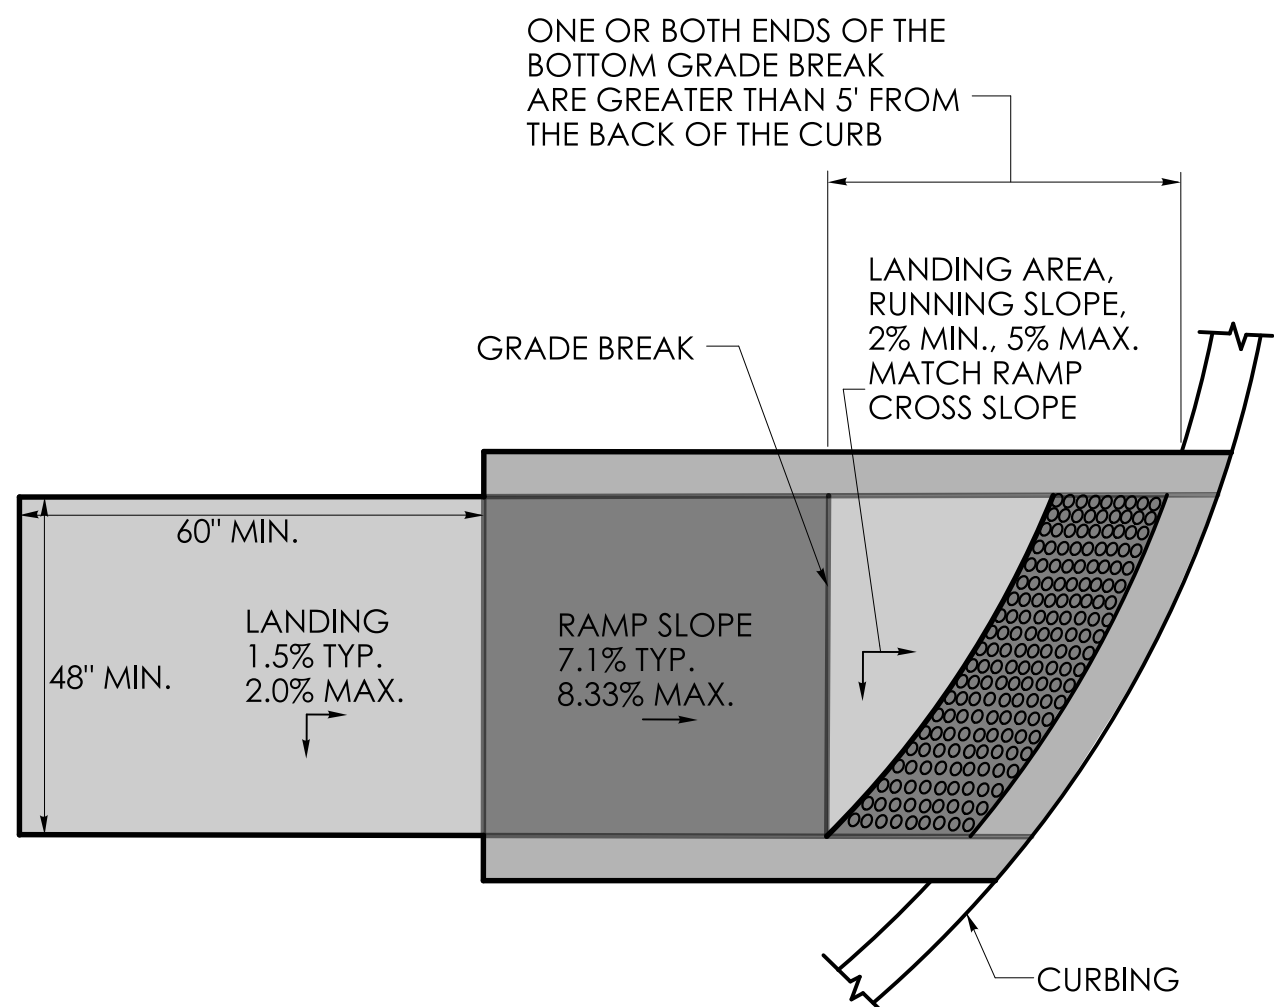

GRADE BREAK GREATER THAN 5'
DETECTABLE WARNING SURFACE LOCATION


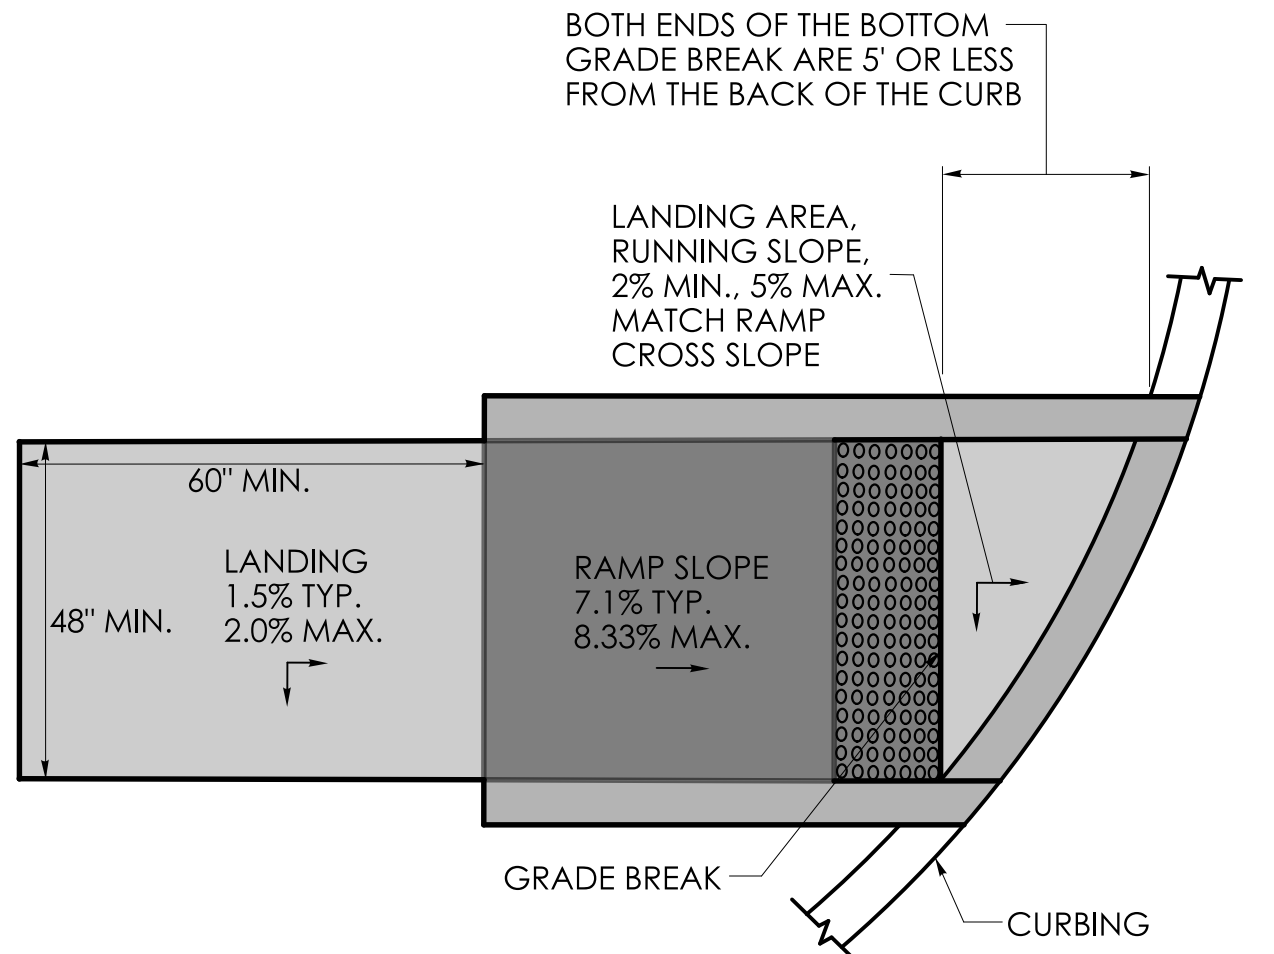


GRADE BREAK OF 5' OR LESS
DETECTABLE WARNING SURFACE LOCATION

GENERAL NOTES:

1. SIDEWALK RAMPs SHALL HAVE A COARSE BROOM FINISH TRANSVERSE TO THE SLOPE OF THE RAMP.
2. VERTICAL SURFACE DISCONTINUITIES AT JOINTS SHALL NOT EXCEED 1/4 INCH.
3. REMOVAL OF EXISTING SIDEWALK FOR NEW RAMP INSTALLATIONS SHALL BE TO THE NEAREST EXPANSION OR CONTRACTION JOINT.
4. THE RUNNING SLOPE OF THE CURB RAMP SHALL BE 8.33 PERCENT MAXIMUM BUT SHALL NOT REQUIRE THE RAMP LENGTH TO EXCEED 15 FEET.

REV.	DATE	REVISION DESCRIPTION

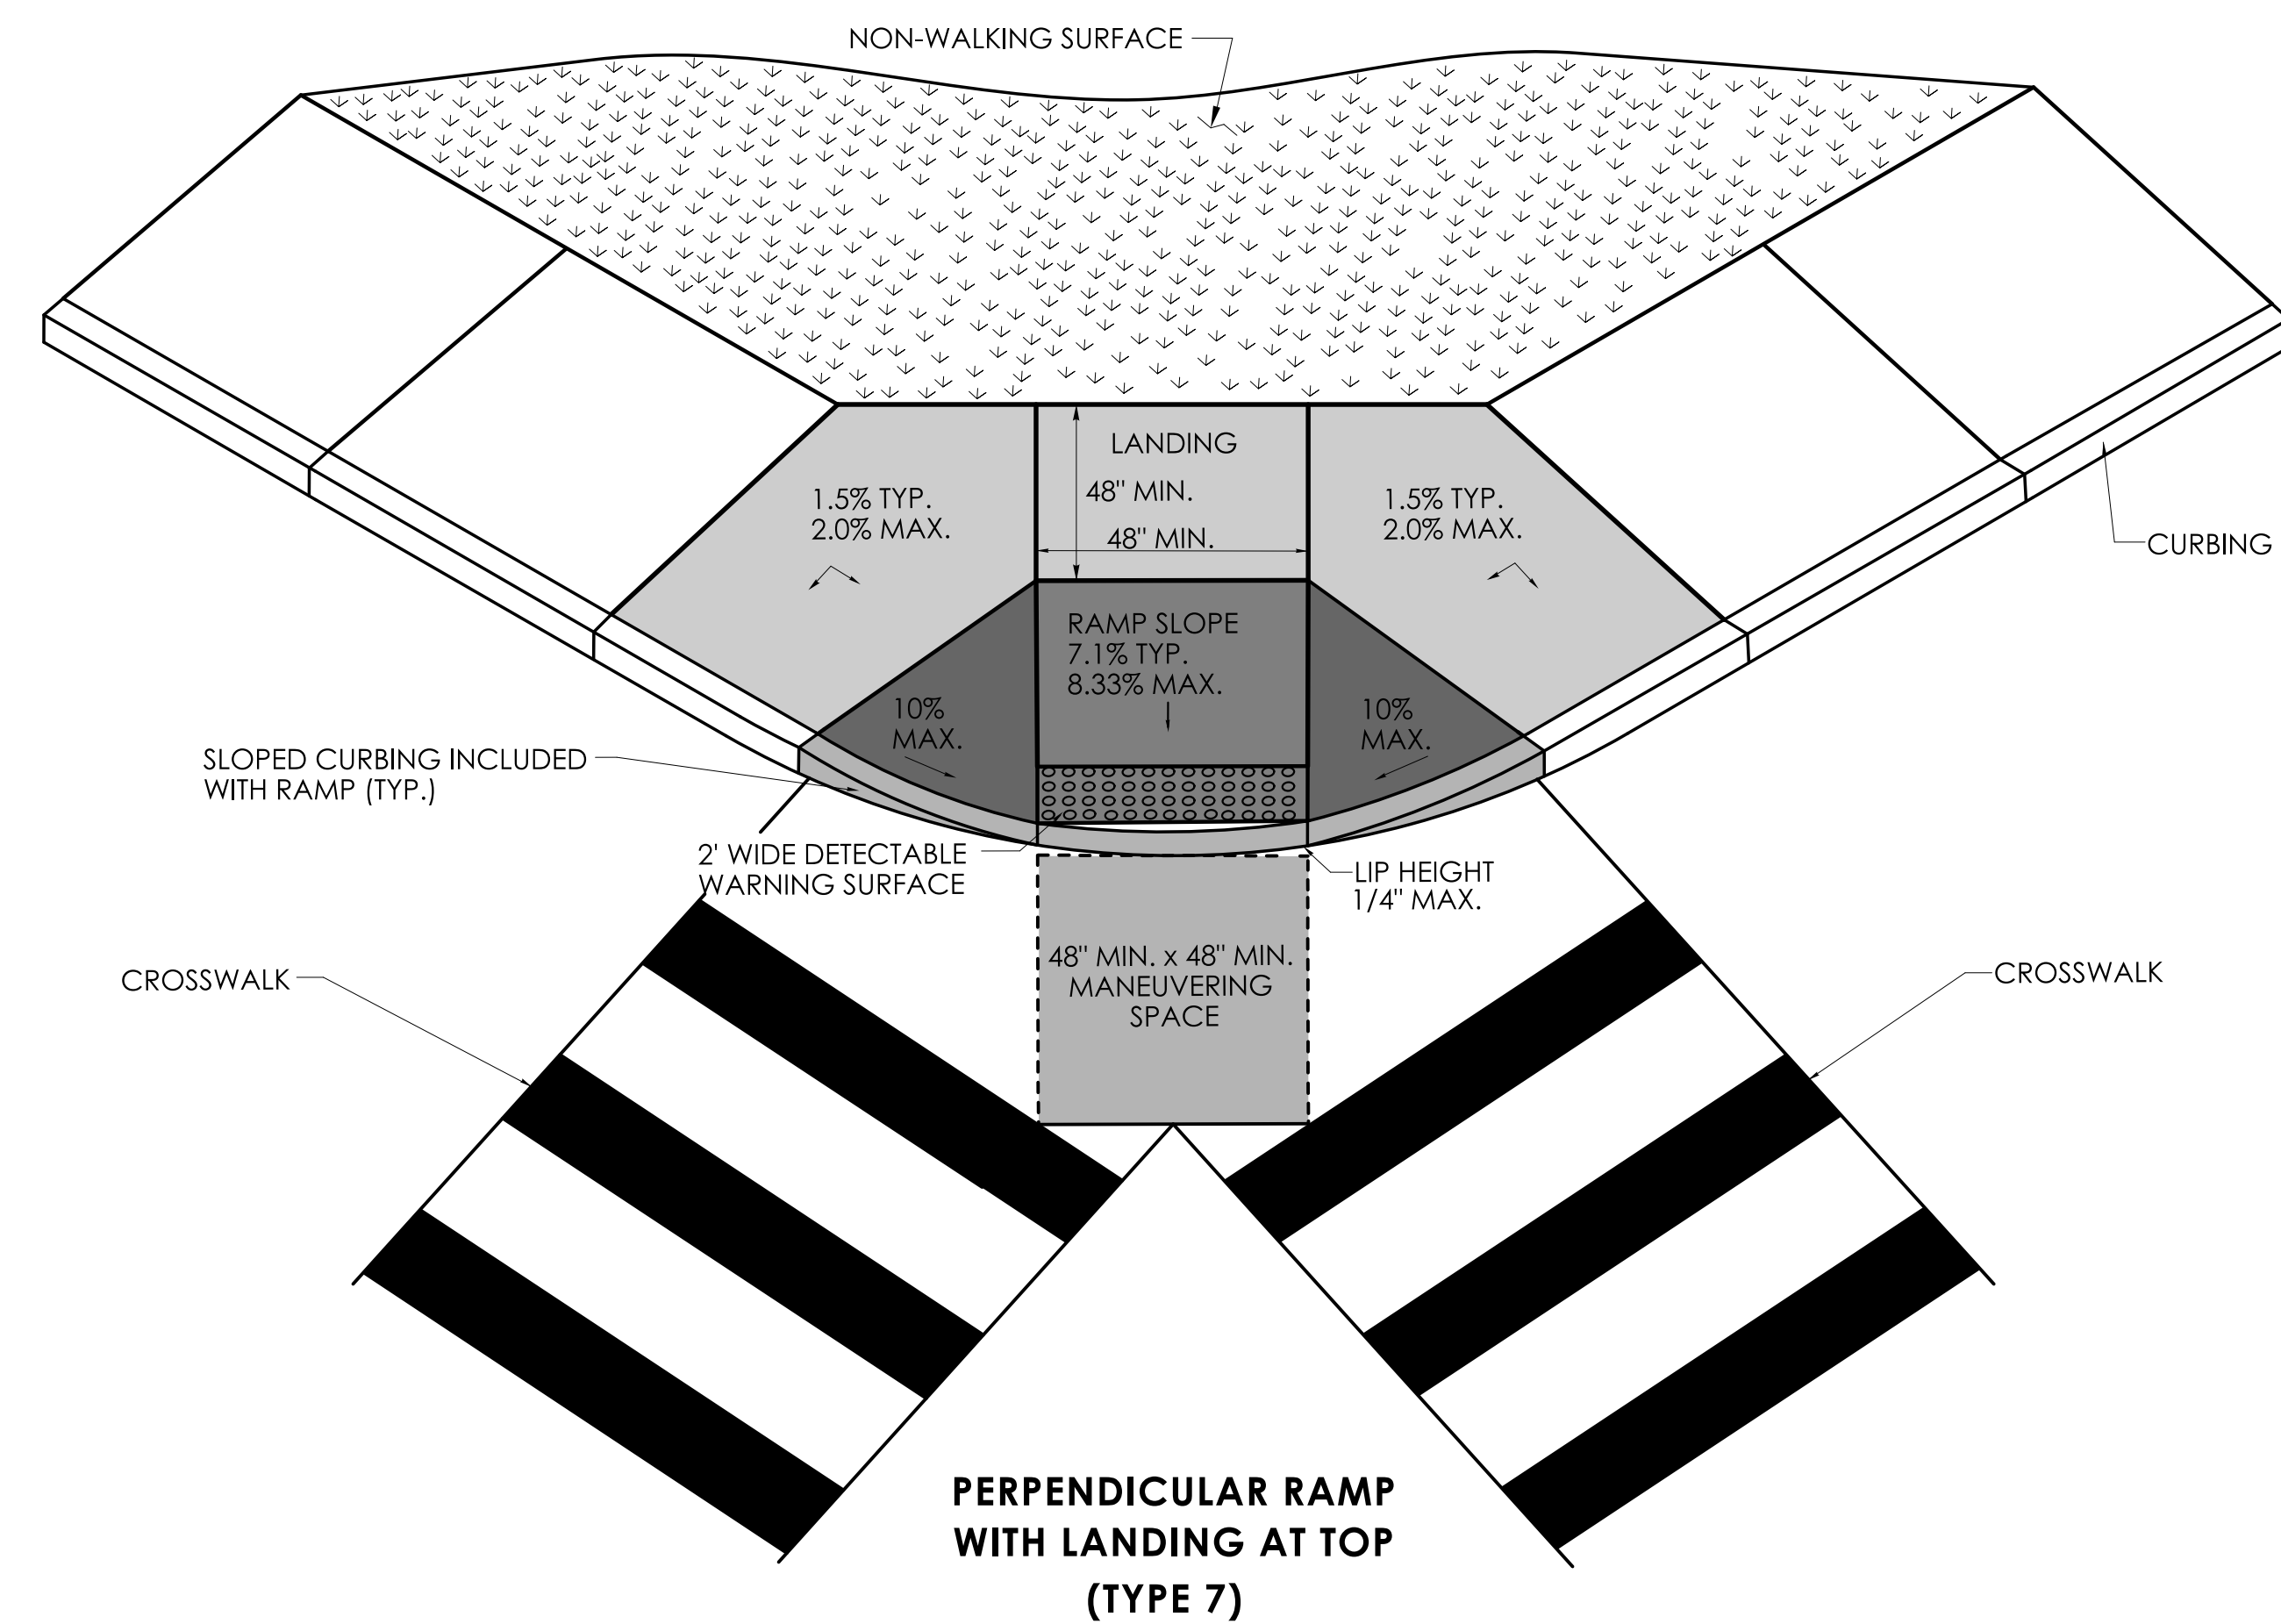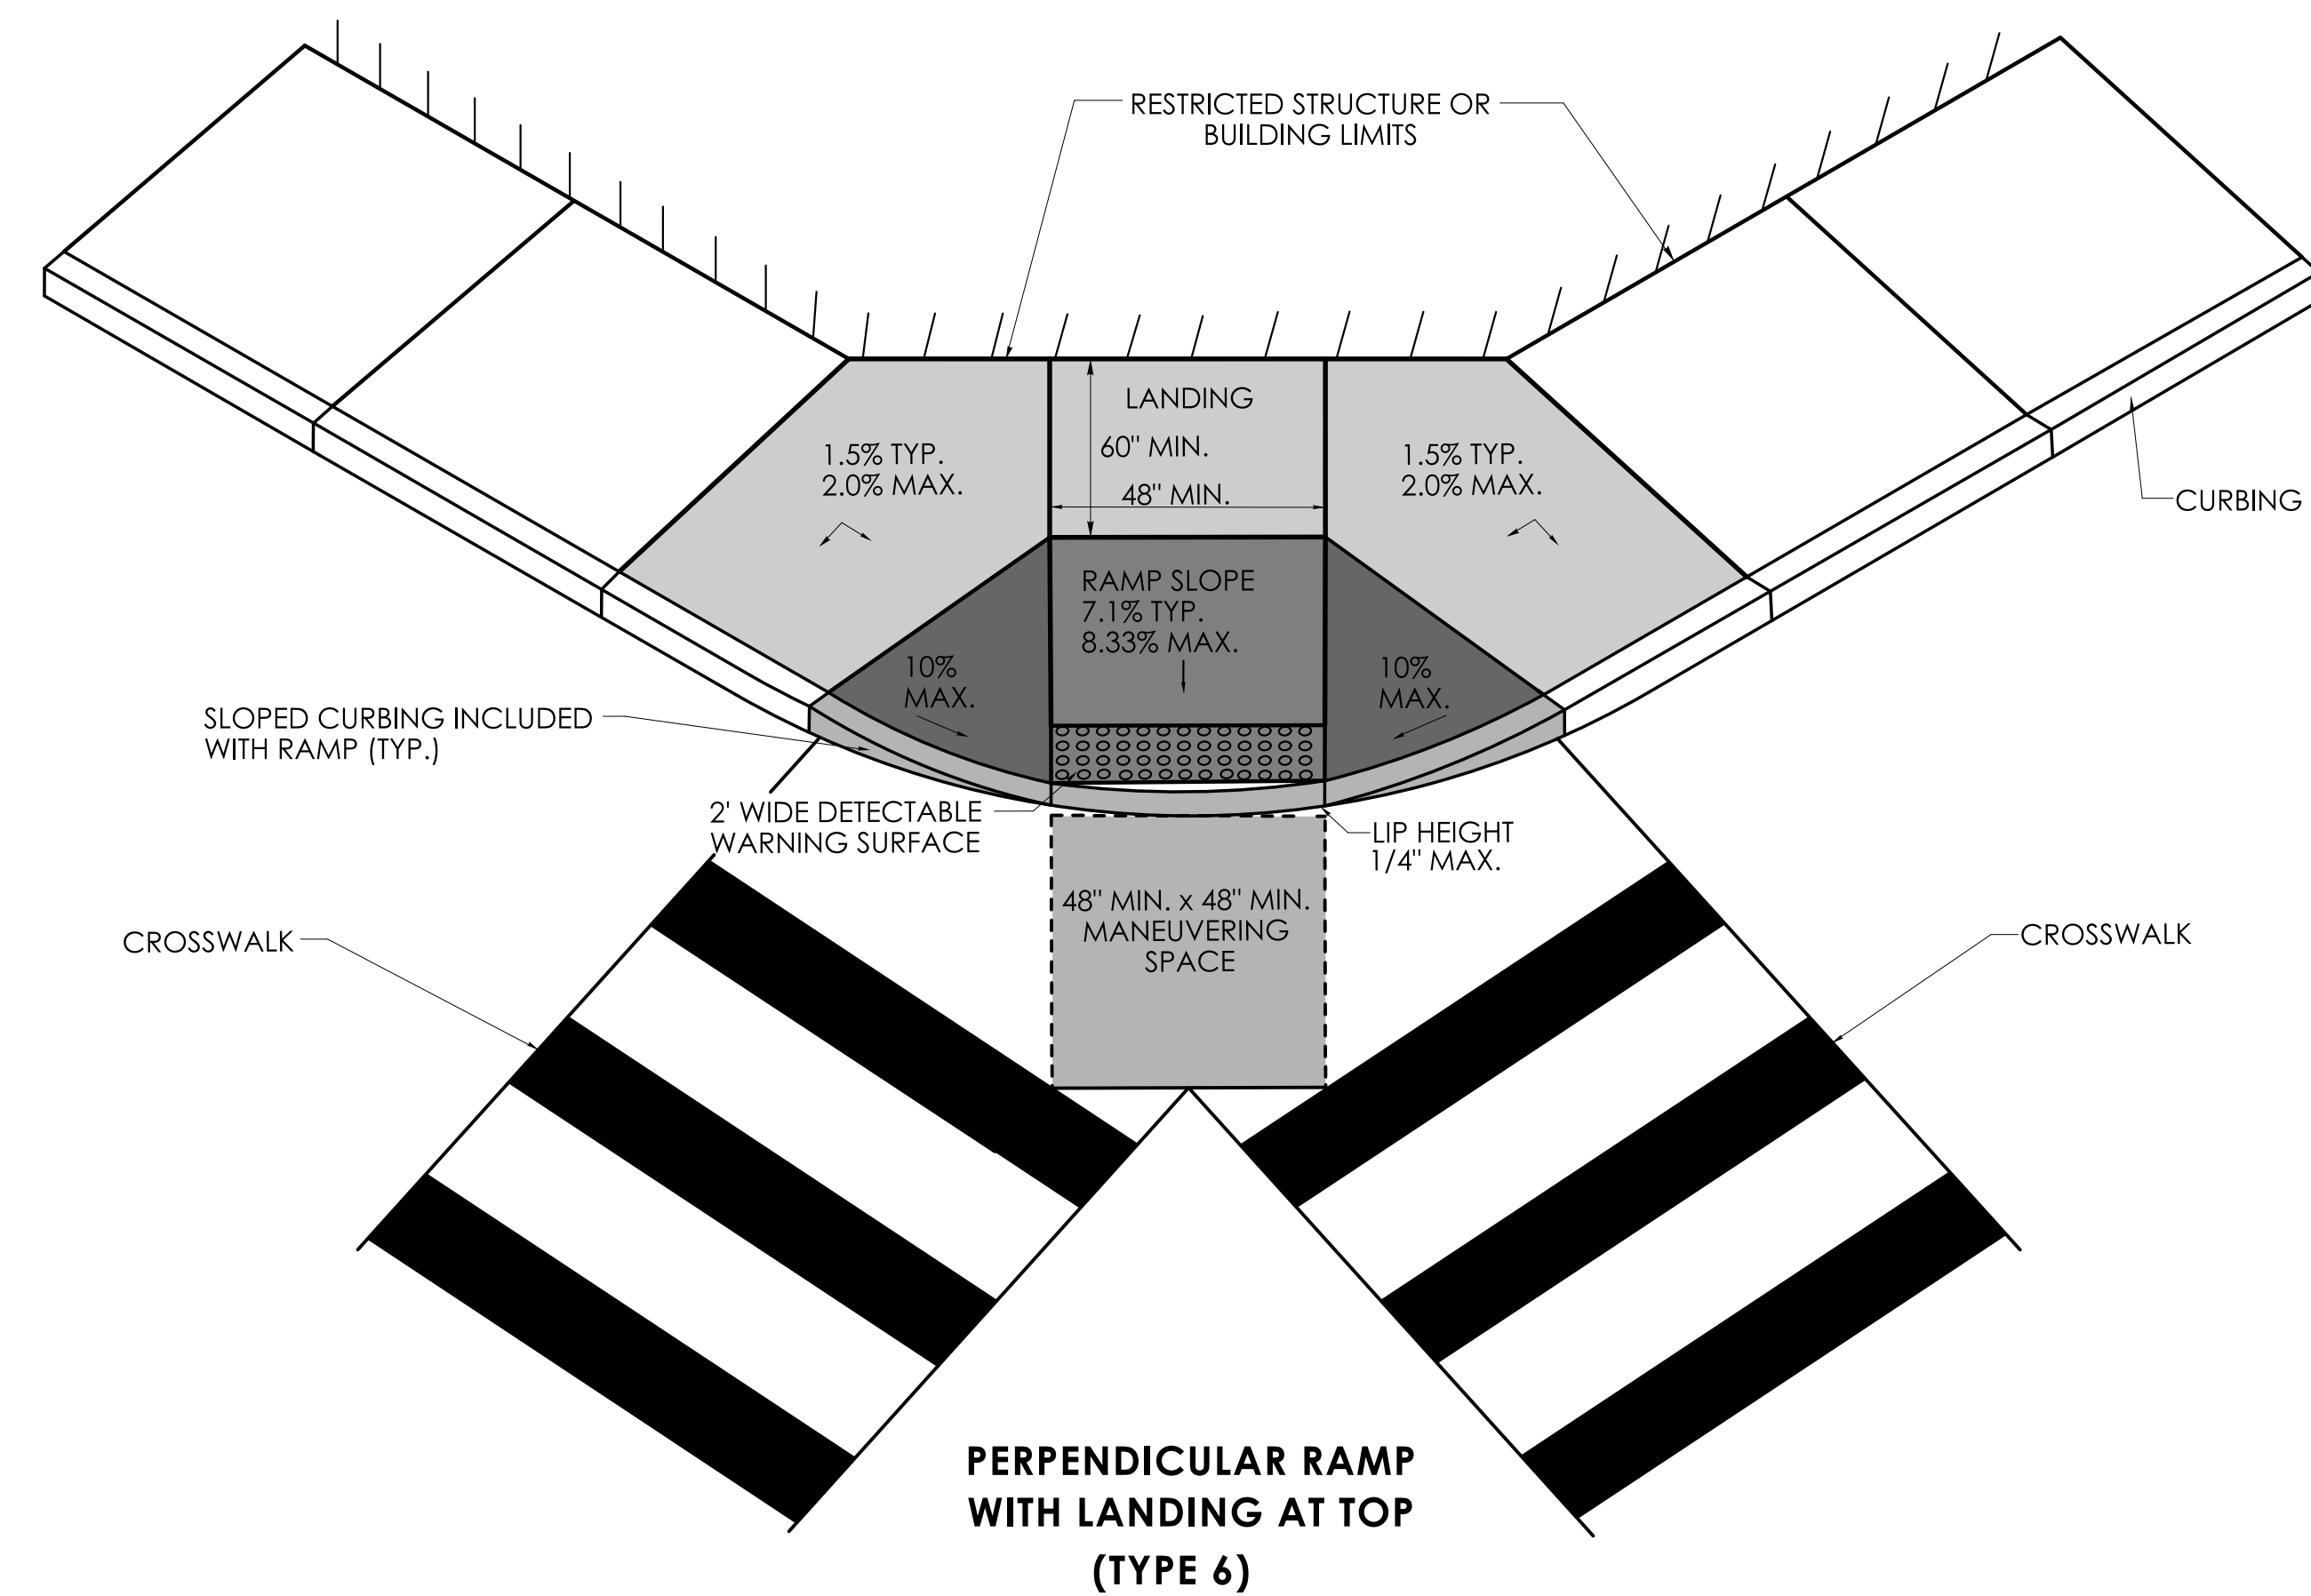
[illegible]

DESIGNER/DRAFTER: _____ CHECKED BY: _____

SIGNATURE
BLOCK:

APPROVED BY:

OFFICE OF ENGINEERING
2800 BERLIN TURNPIKE
NEWINGTON, CT 06111

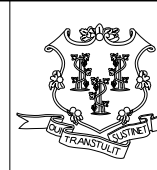

STATE OF CONNECTICUT
DEPARTMENT
OF
TRANSPORTATION



PROJECT NUMBER: 0000-0000

PROJECT DESCRIPTION: SAMPLE PROJECT DESCRIPTION


TOWN(S): SAMPLE TOWN(S)

DRAWING TITLE: CONCRETE SIDEWALK RAMPS SHEET 3 OF 11


DRAWING NO.

SHEET NO.


LASTED SAVED BY: RichardEH FILE NAME: W:\CT_CONNECT_DDE\CT_Configuration\Organization\Cell\CTDOT_Borders_Contract.cel
PLOTTED DATE: 11/23/2022

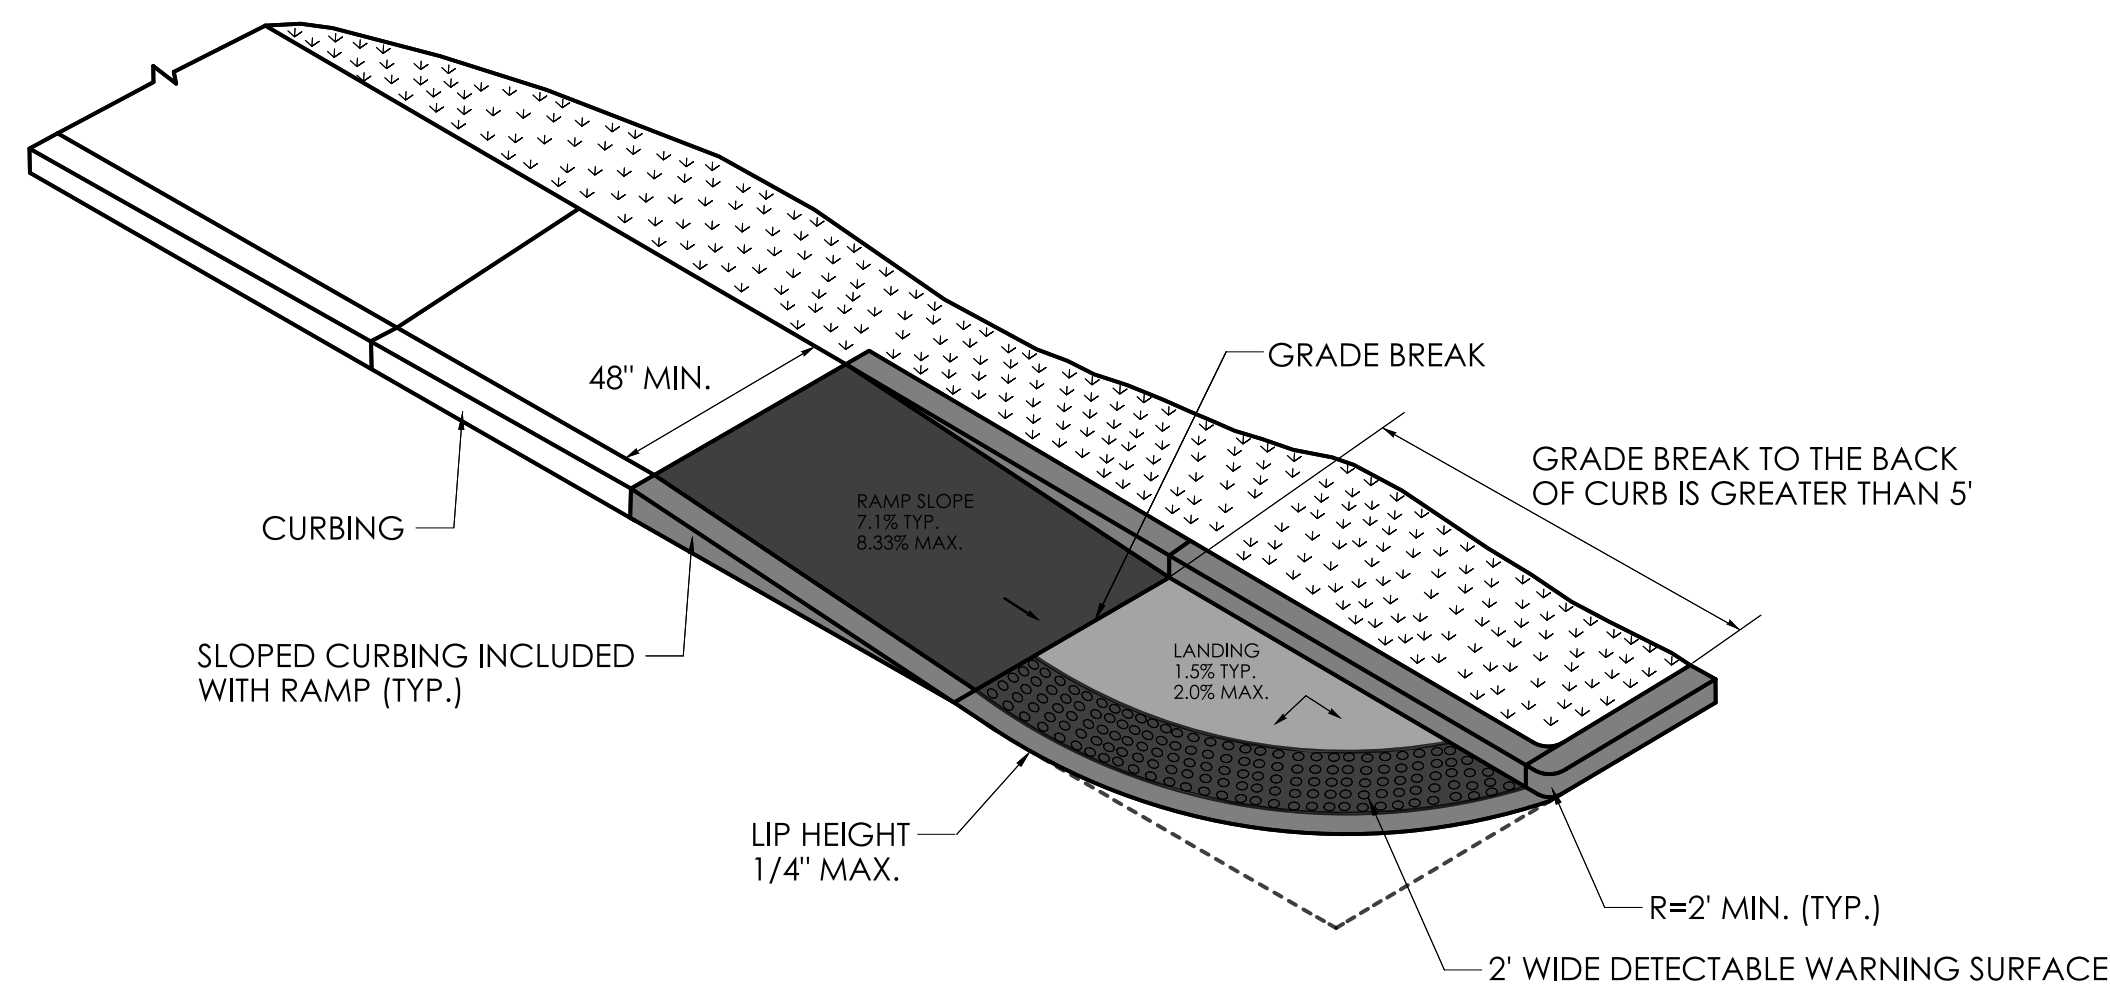


**SINGLE DIRECTION RAMP
WITHOUT NON-WALKING SURFACE
GRADE BREAK GREATER THAN 5'
(TYPE 14)**

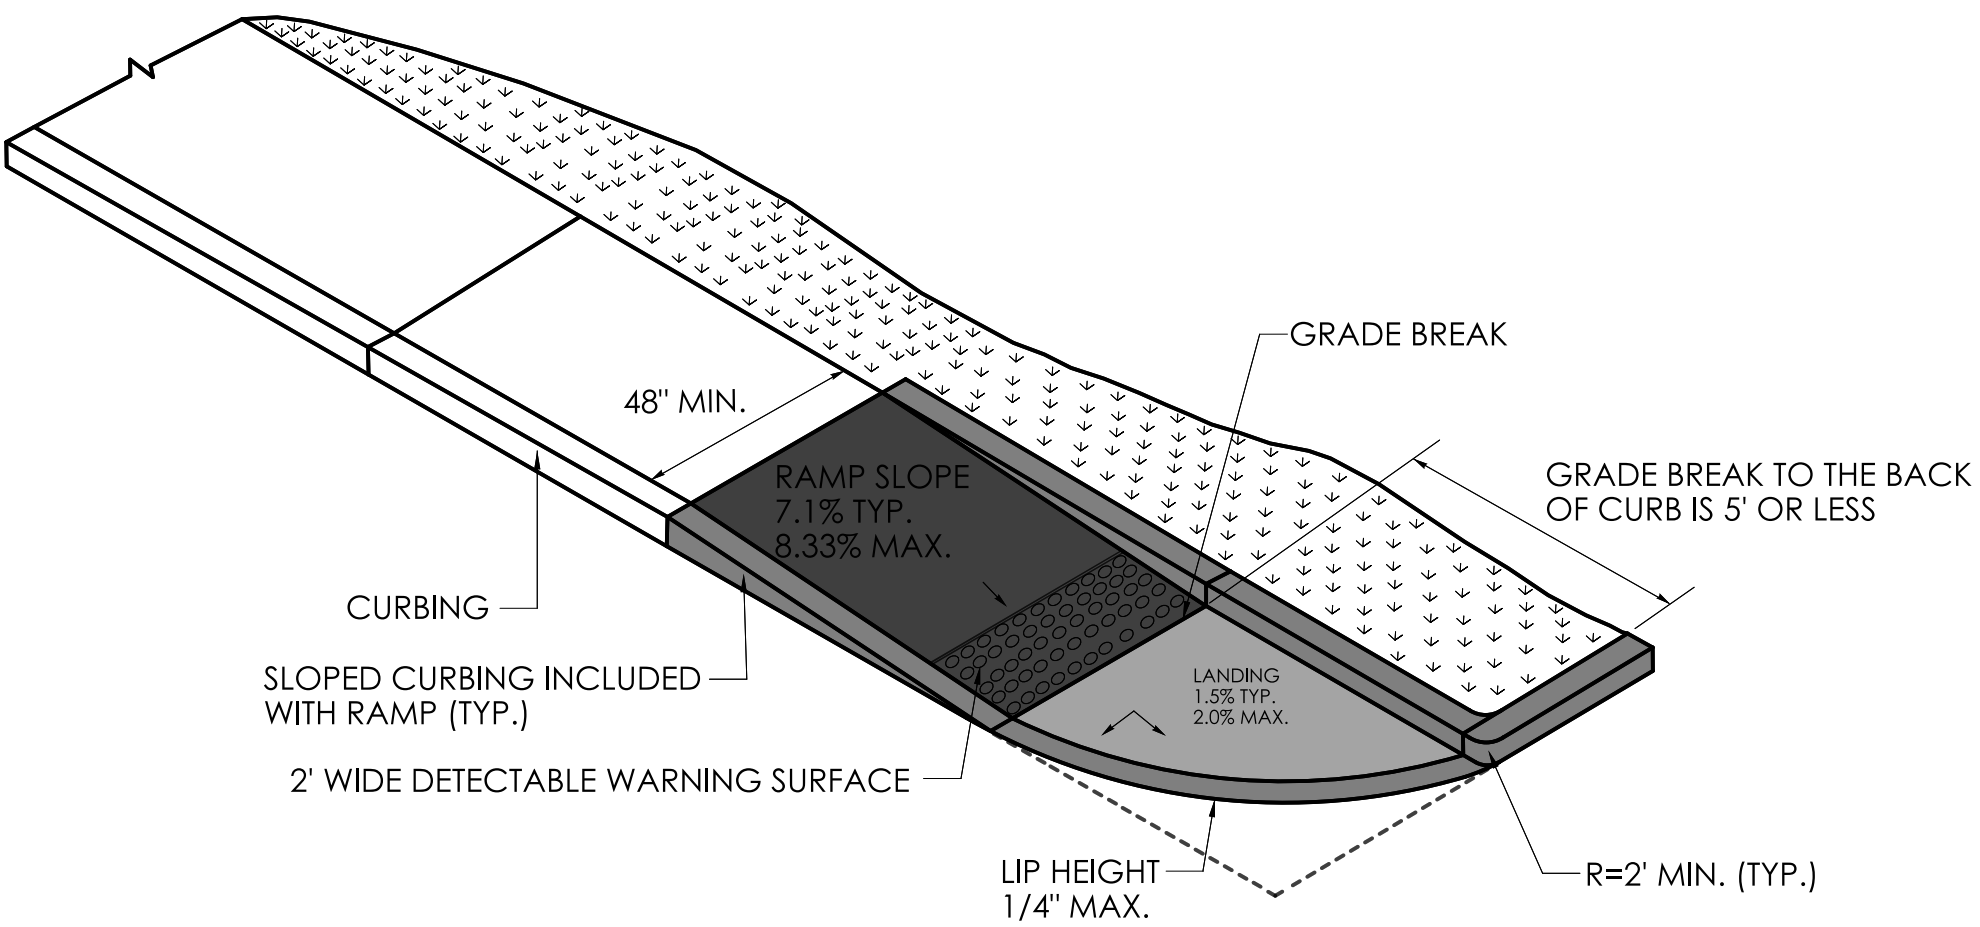

**SINGLE DIRECTION RAMP
GRADE BREAK TO THE BACK
OF CURB IS 5' OR LESS
(TYPE 15)**

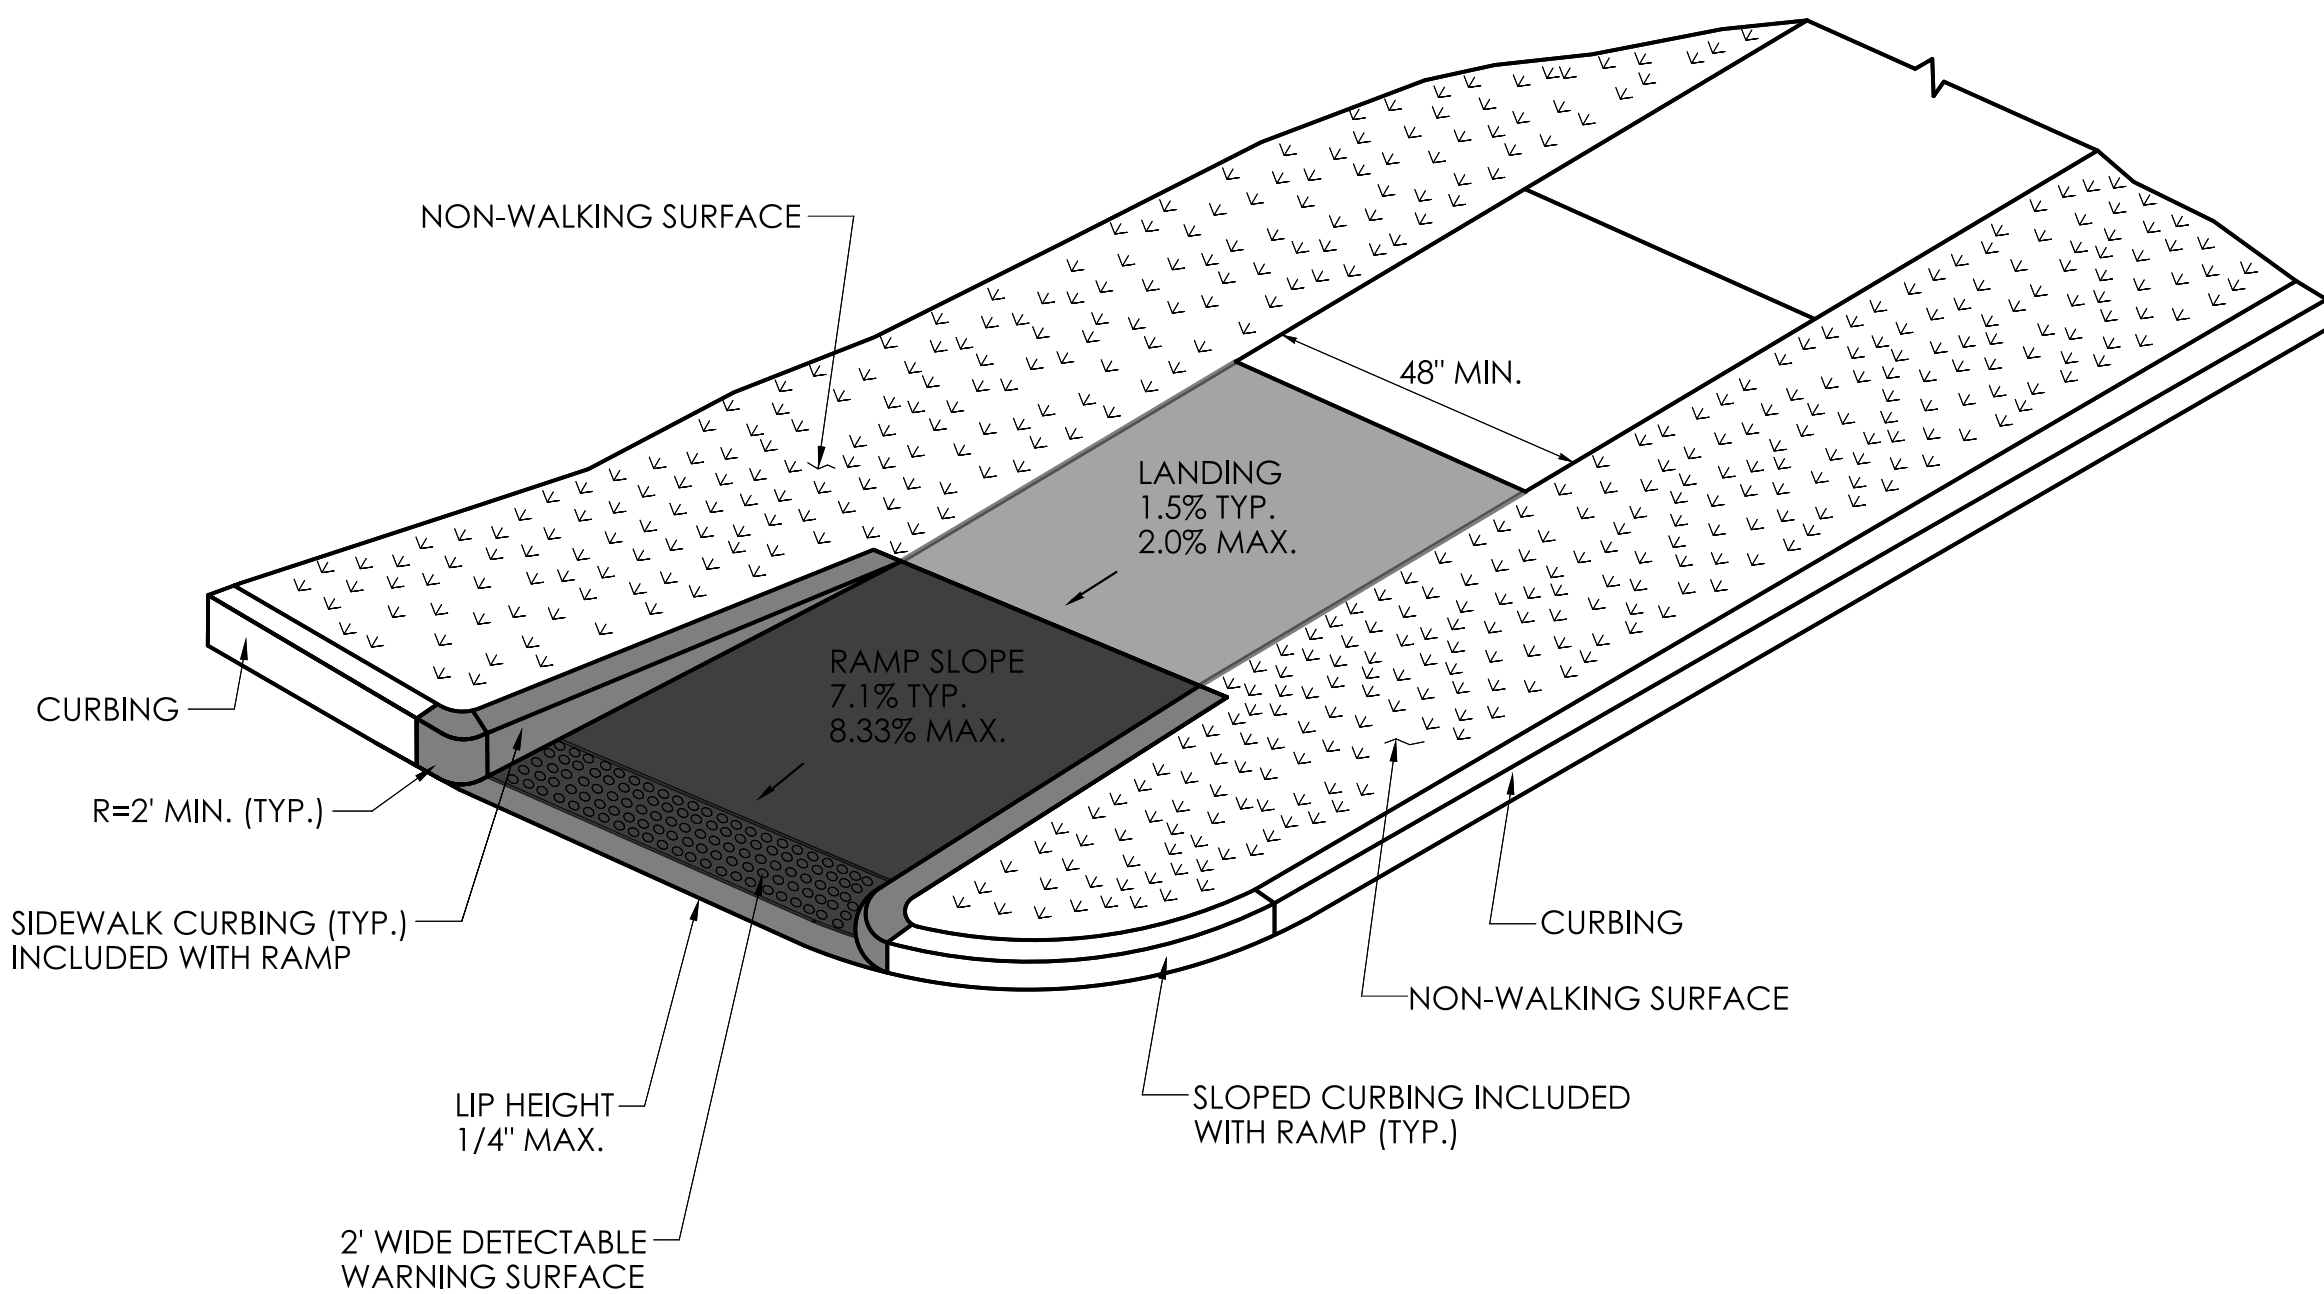


**SINGLE DIRECTION - RETURN CURB
WITH NON-WALKING SURFACE
(TYPE 16)**

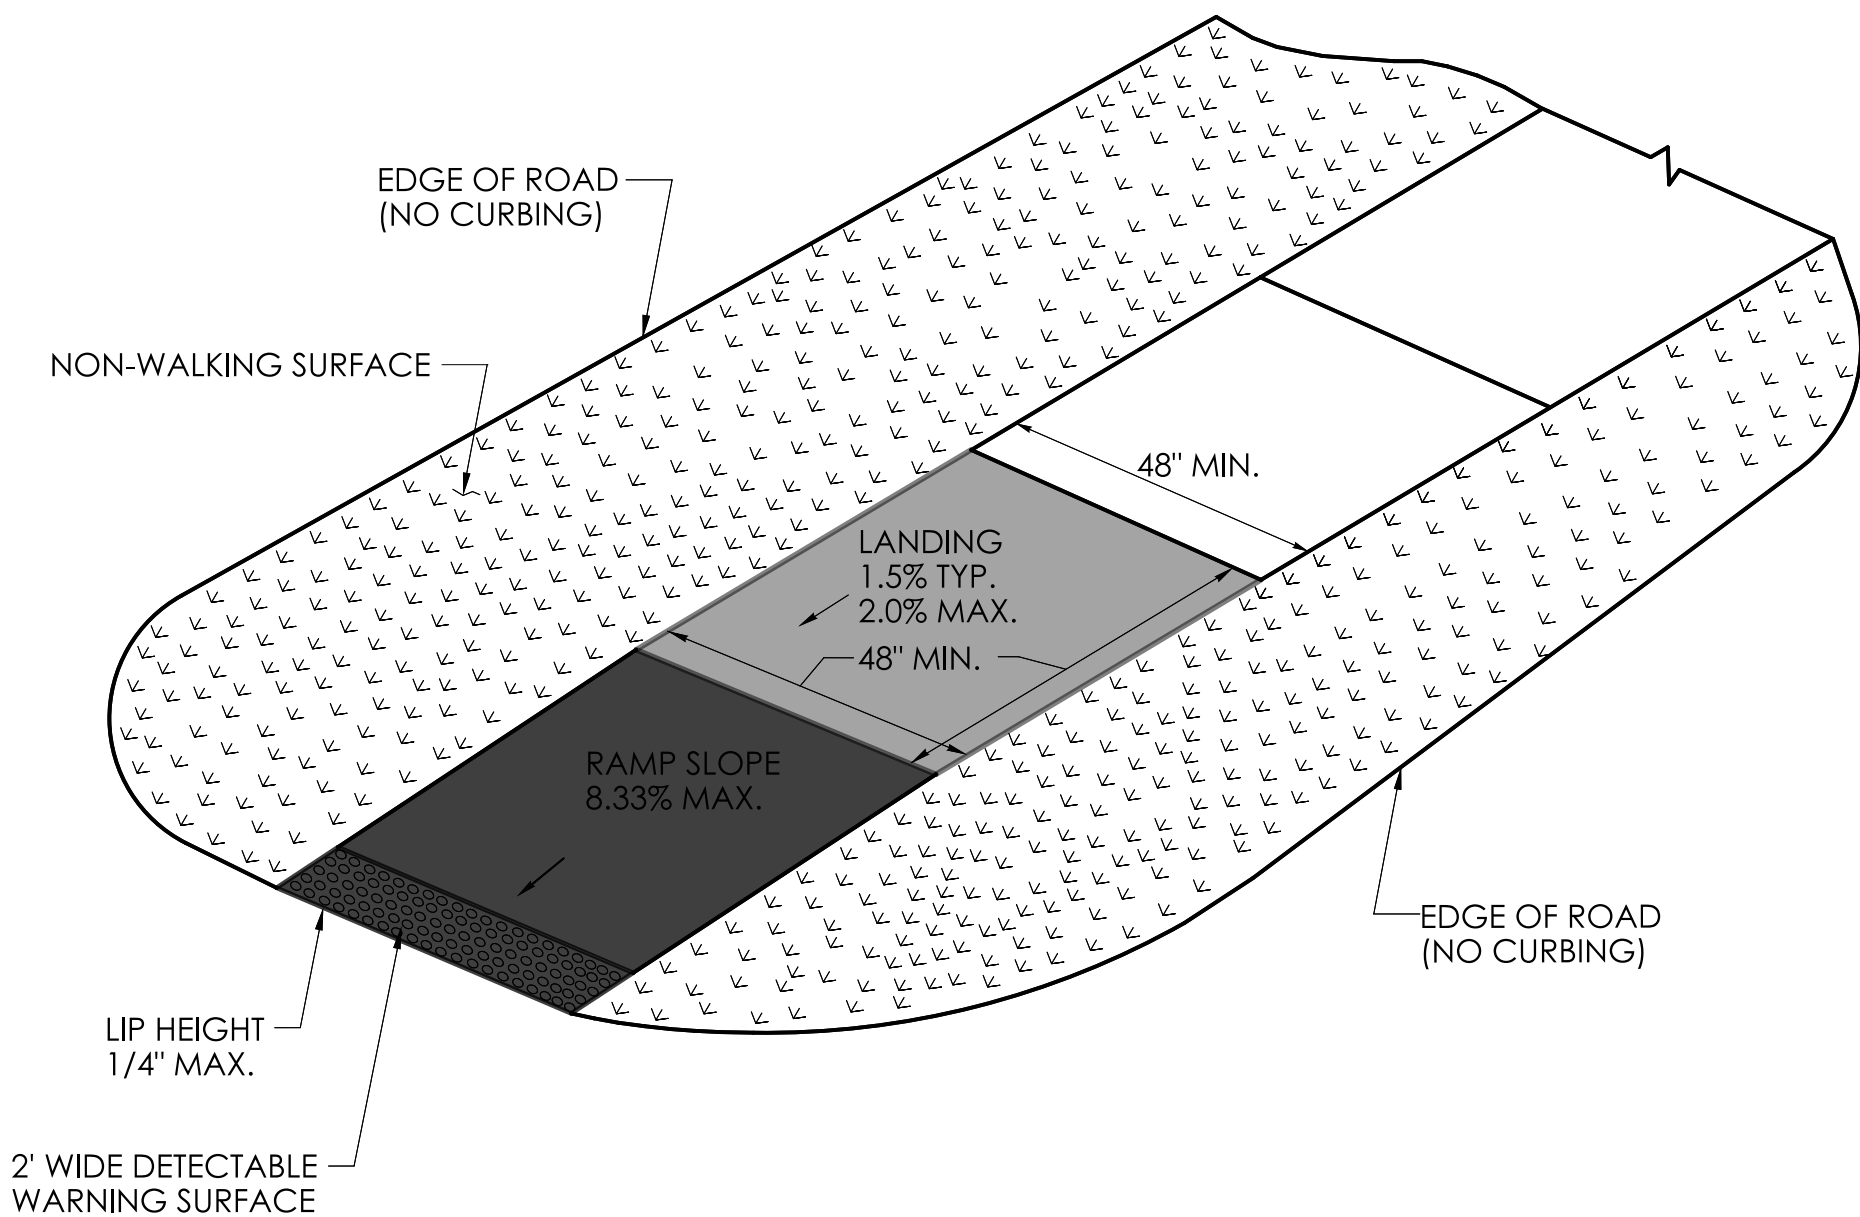


**SINGLE DIRECTION - NO CURB
WITH NON-WALKING SURFACE
(TYPE 17)**


REV.	DATE	REVISION DESCRIPTION

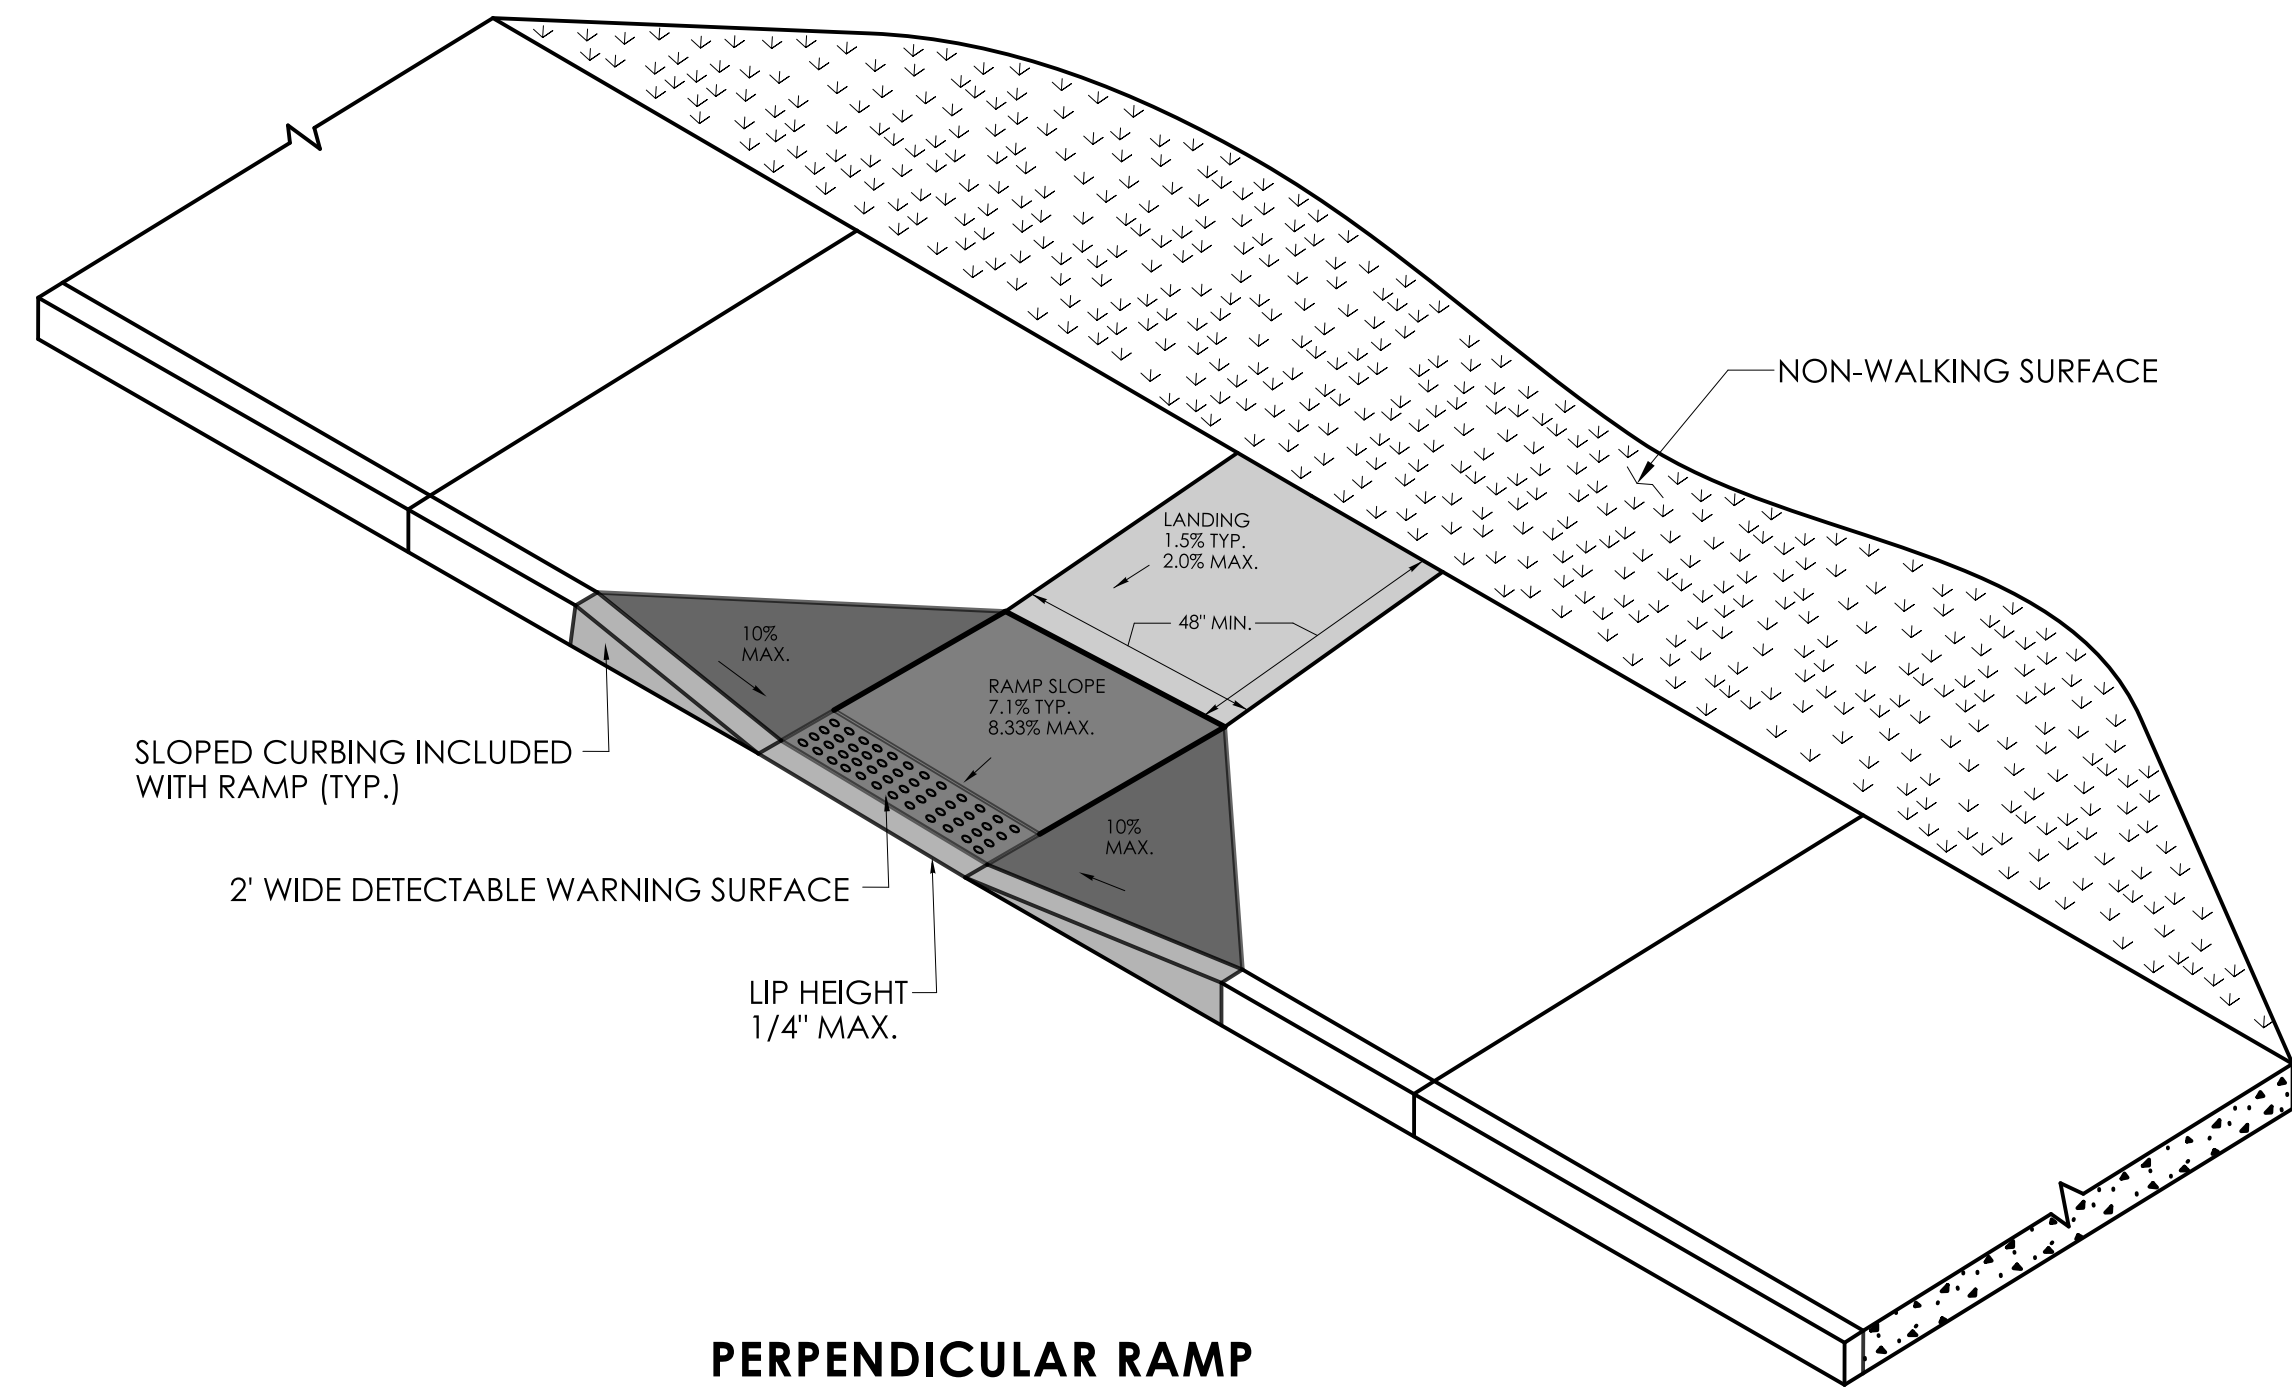

**PERPENDICULAR RAMP
WITH 48" BY-PASS
(TYPE 8)**

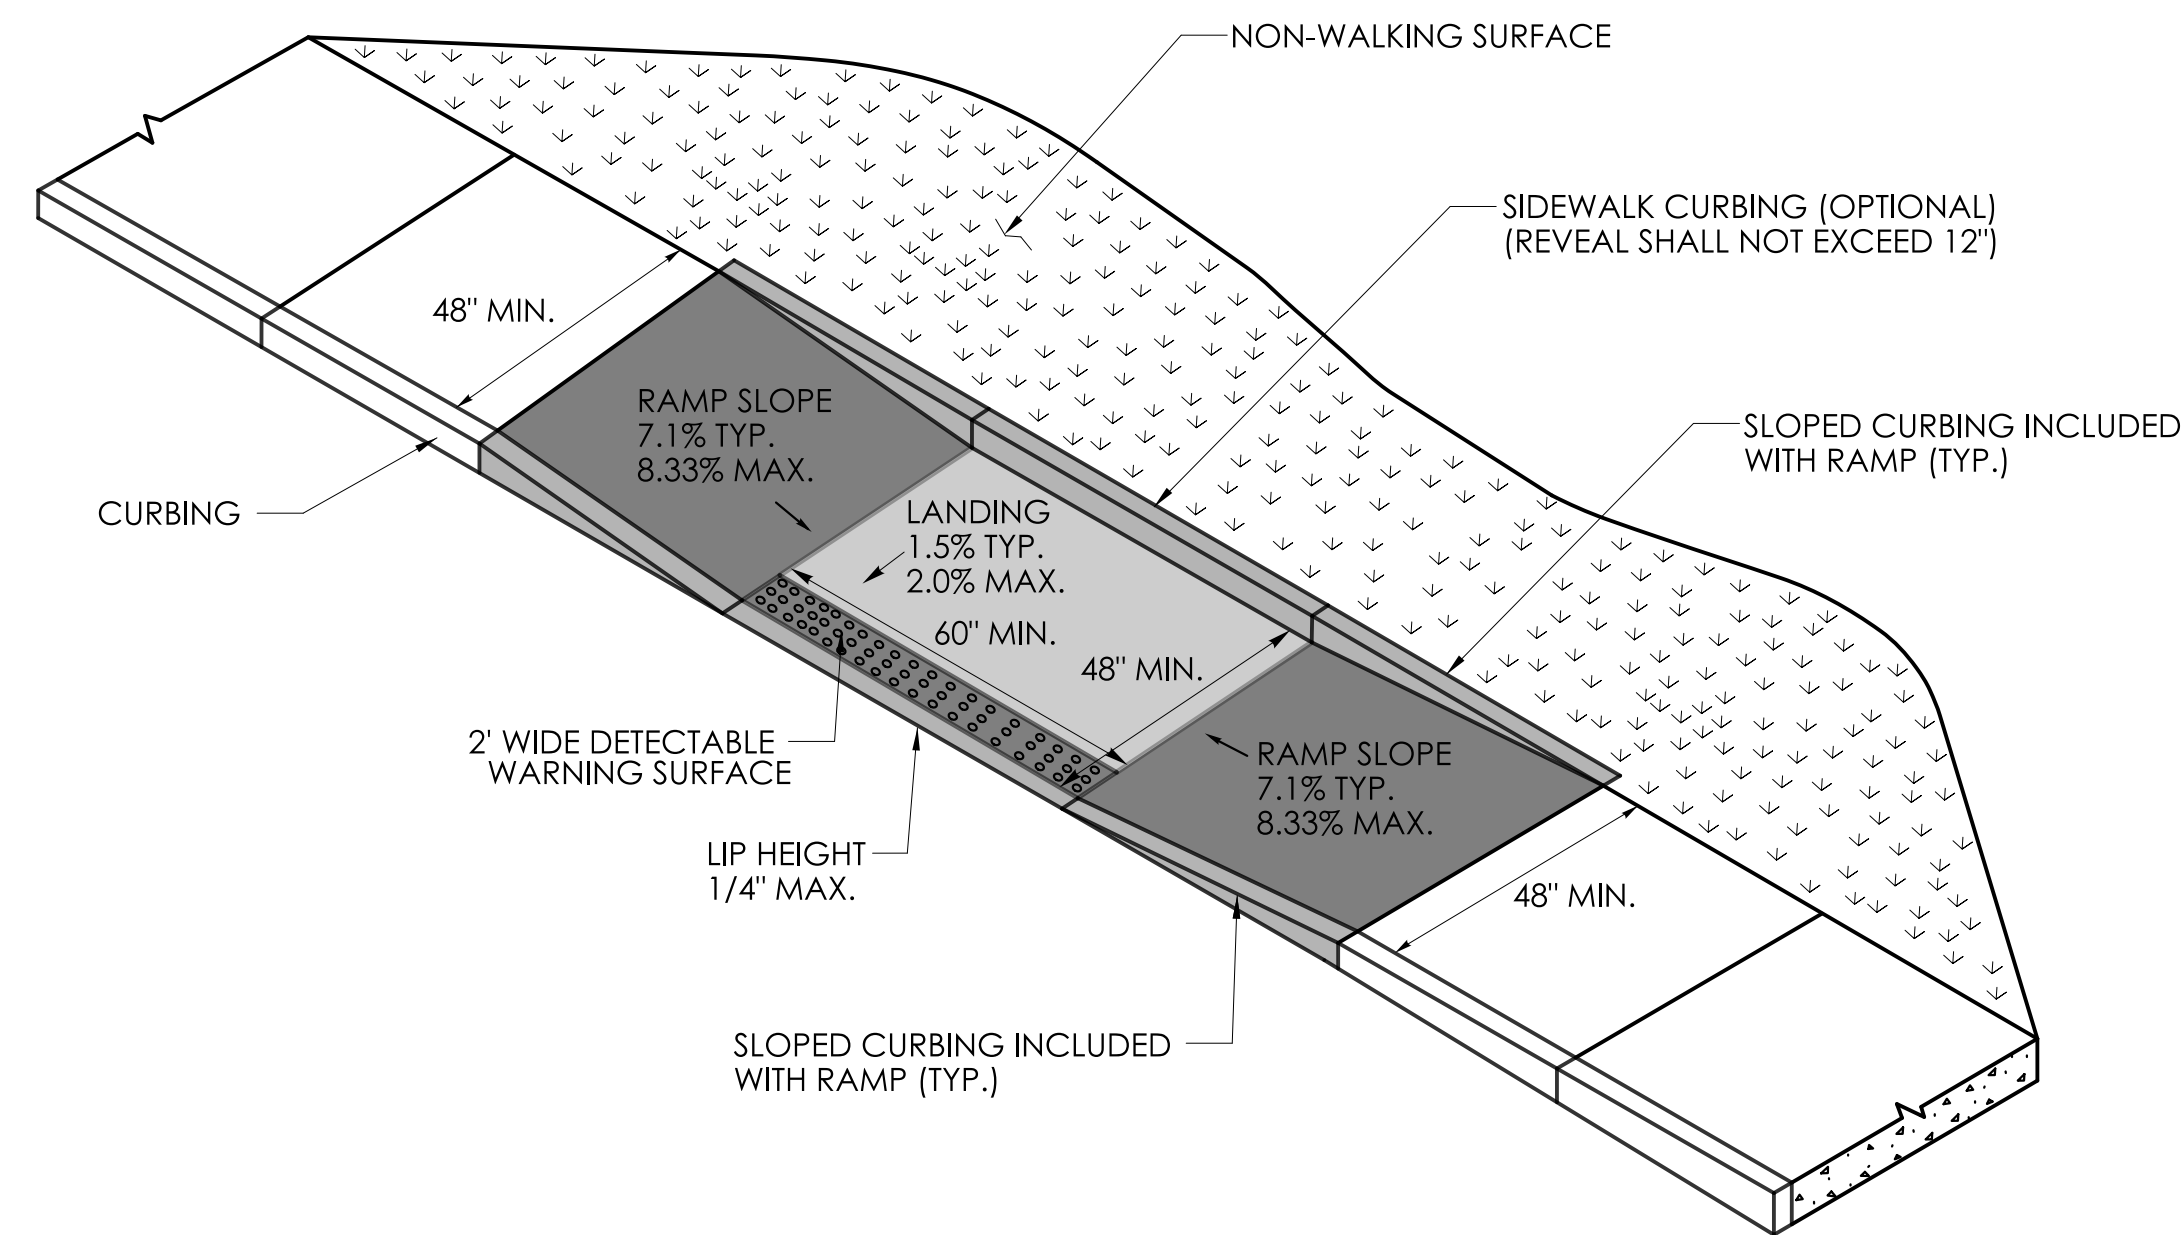


**PARALLEL RAMP WITHOUT
NON-WALKING SURFACE
(TYPE 9)**

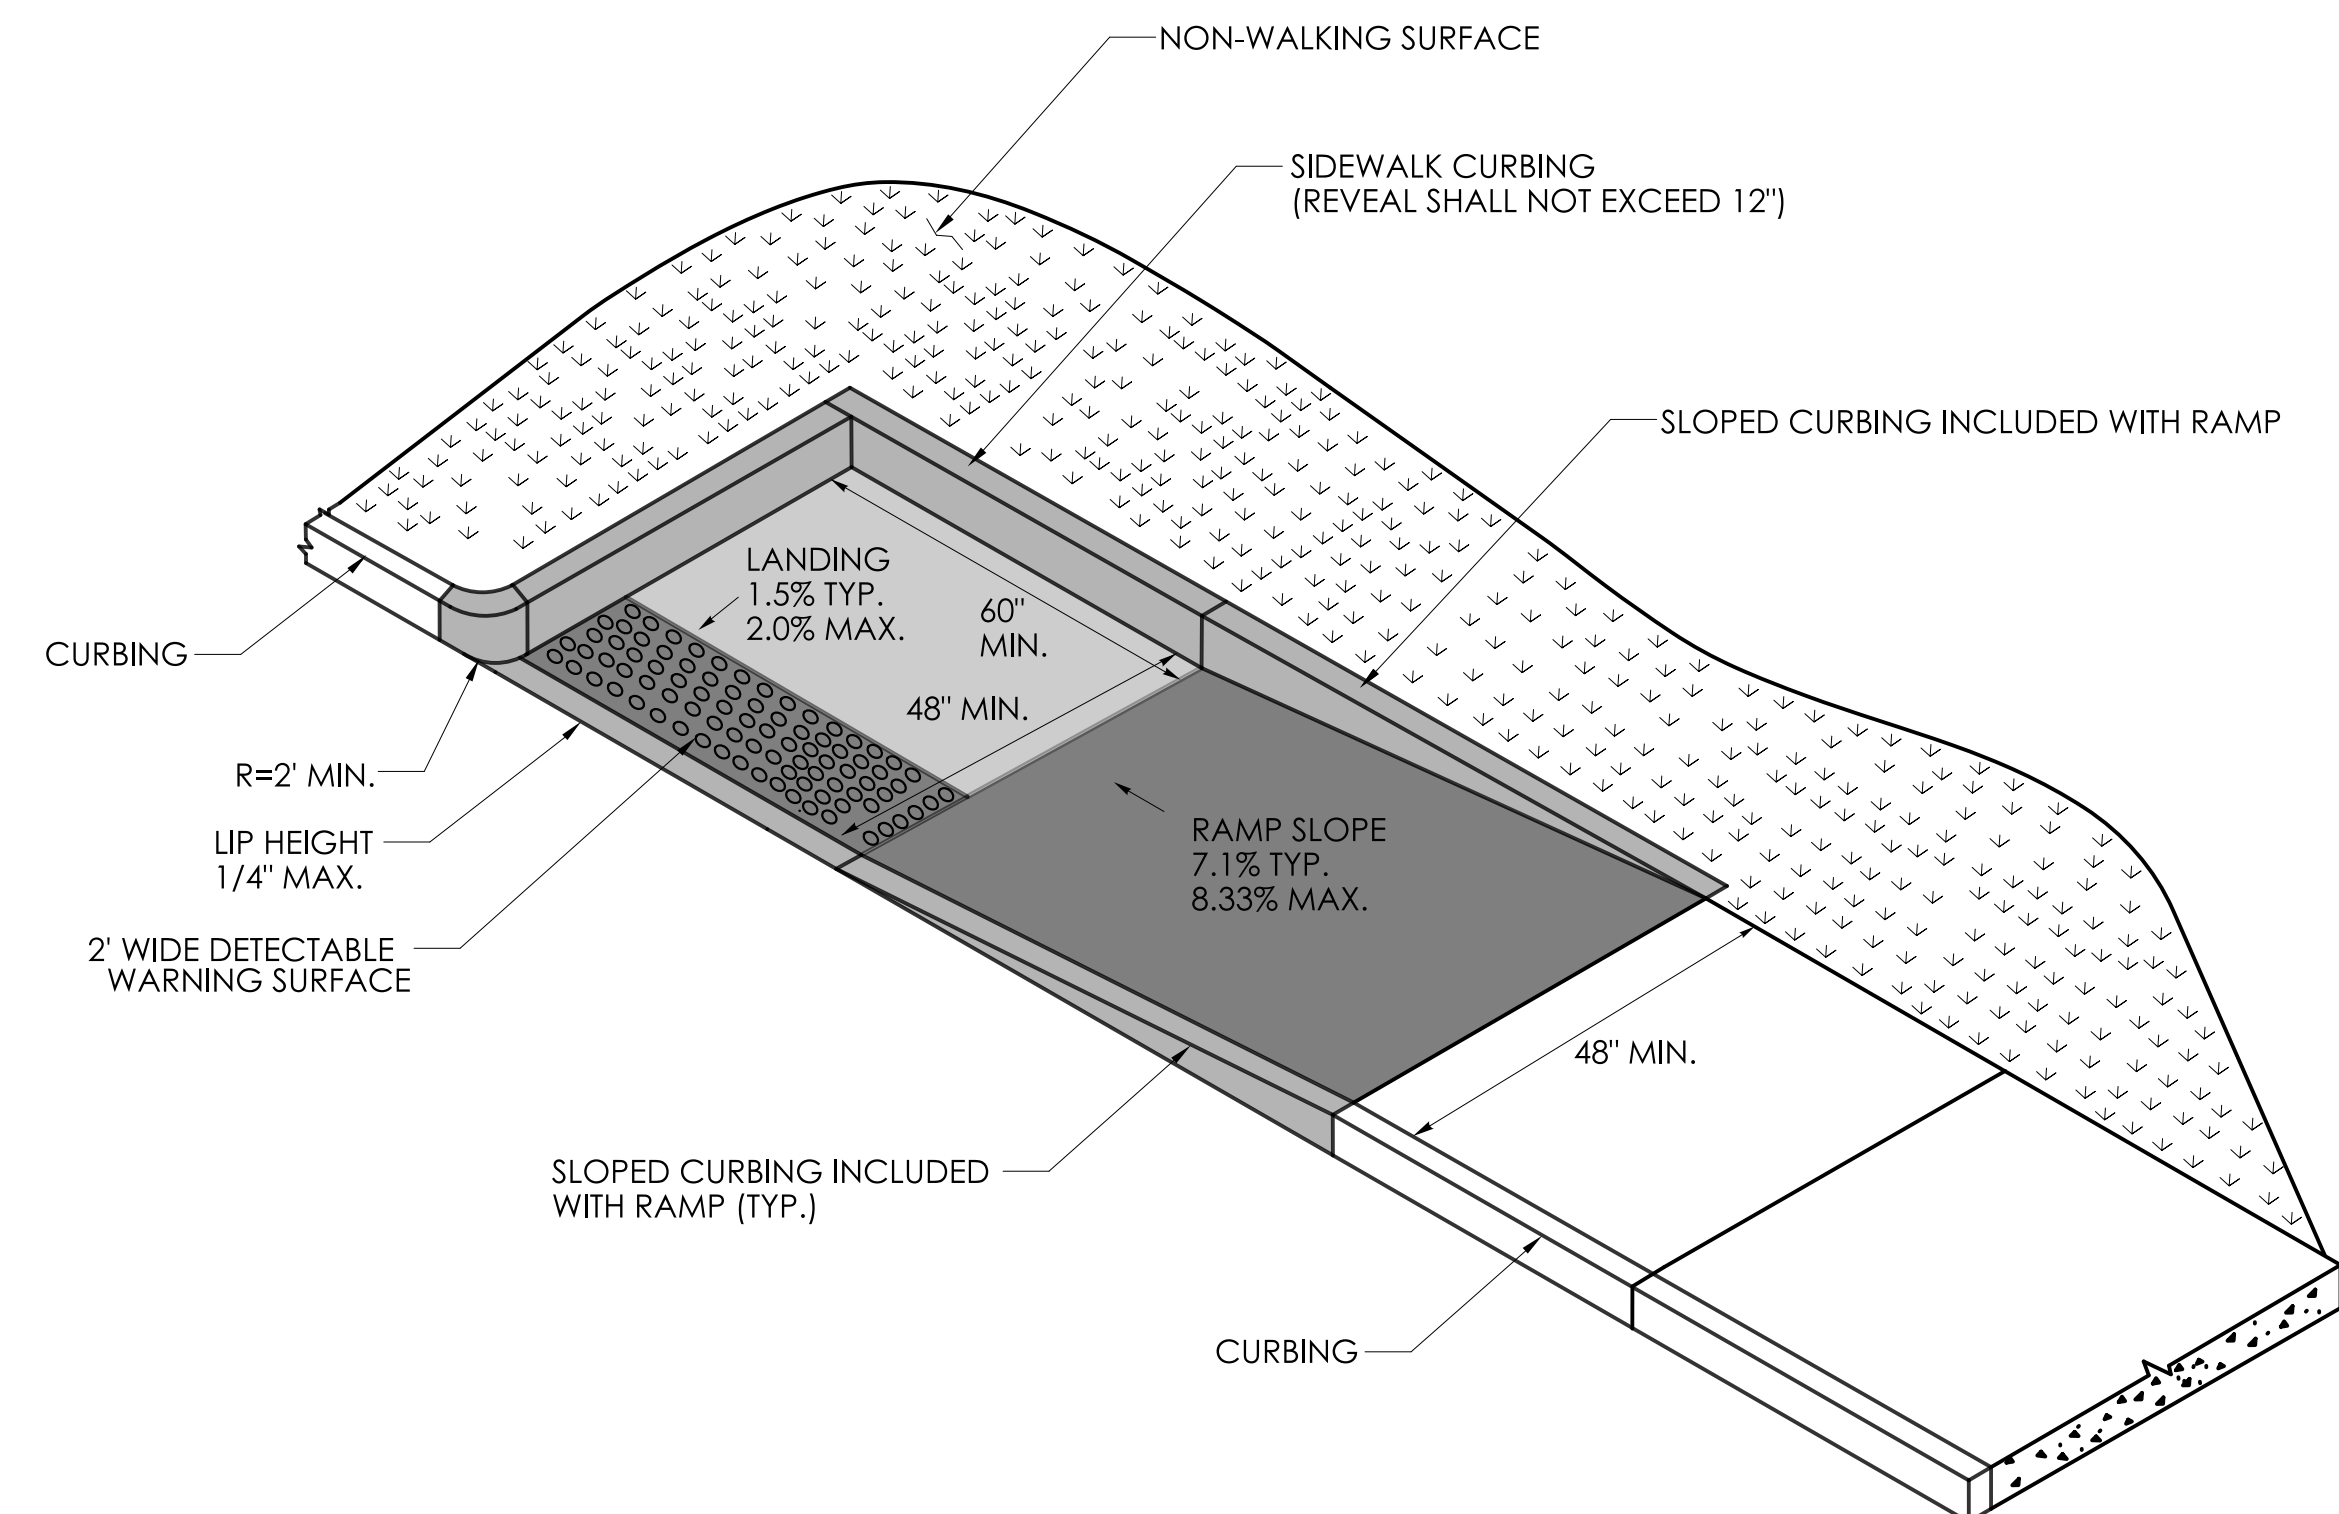


**PARALLEL RAMP
WITH LANDING AT BOTTOM ON CORNER
(TYPE 10)**


REVISION DESCRIPTION			
REV.	DATE	DESIGNER/DRAFTER	CHECKED BY:

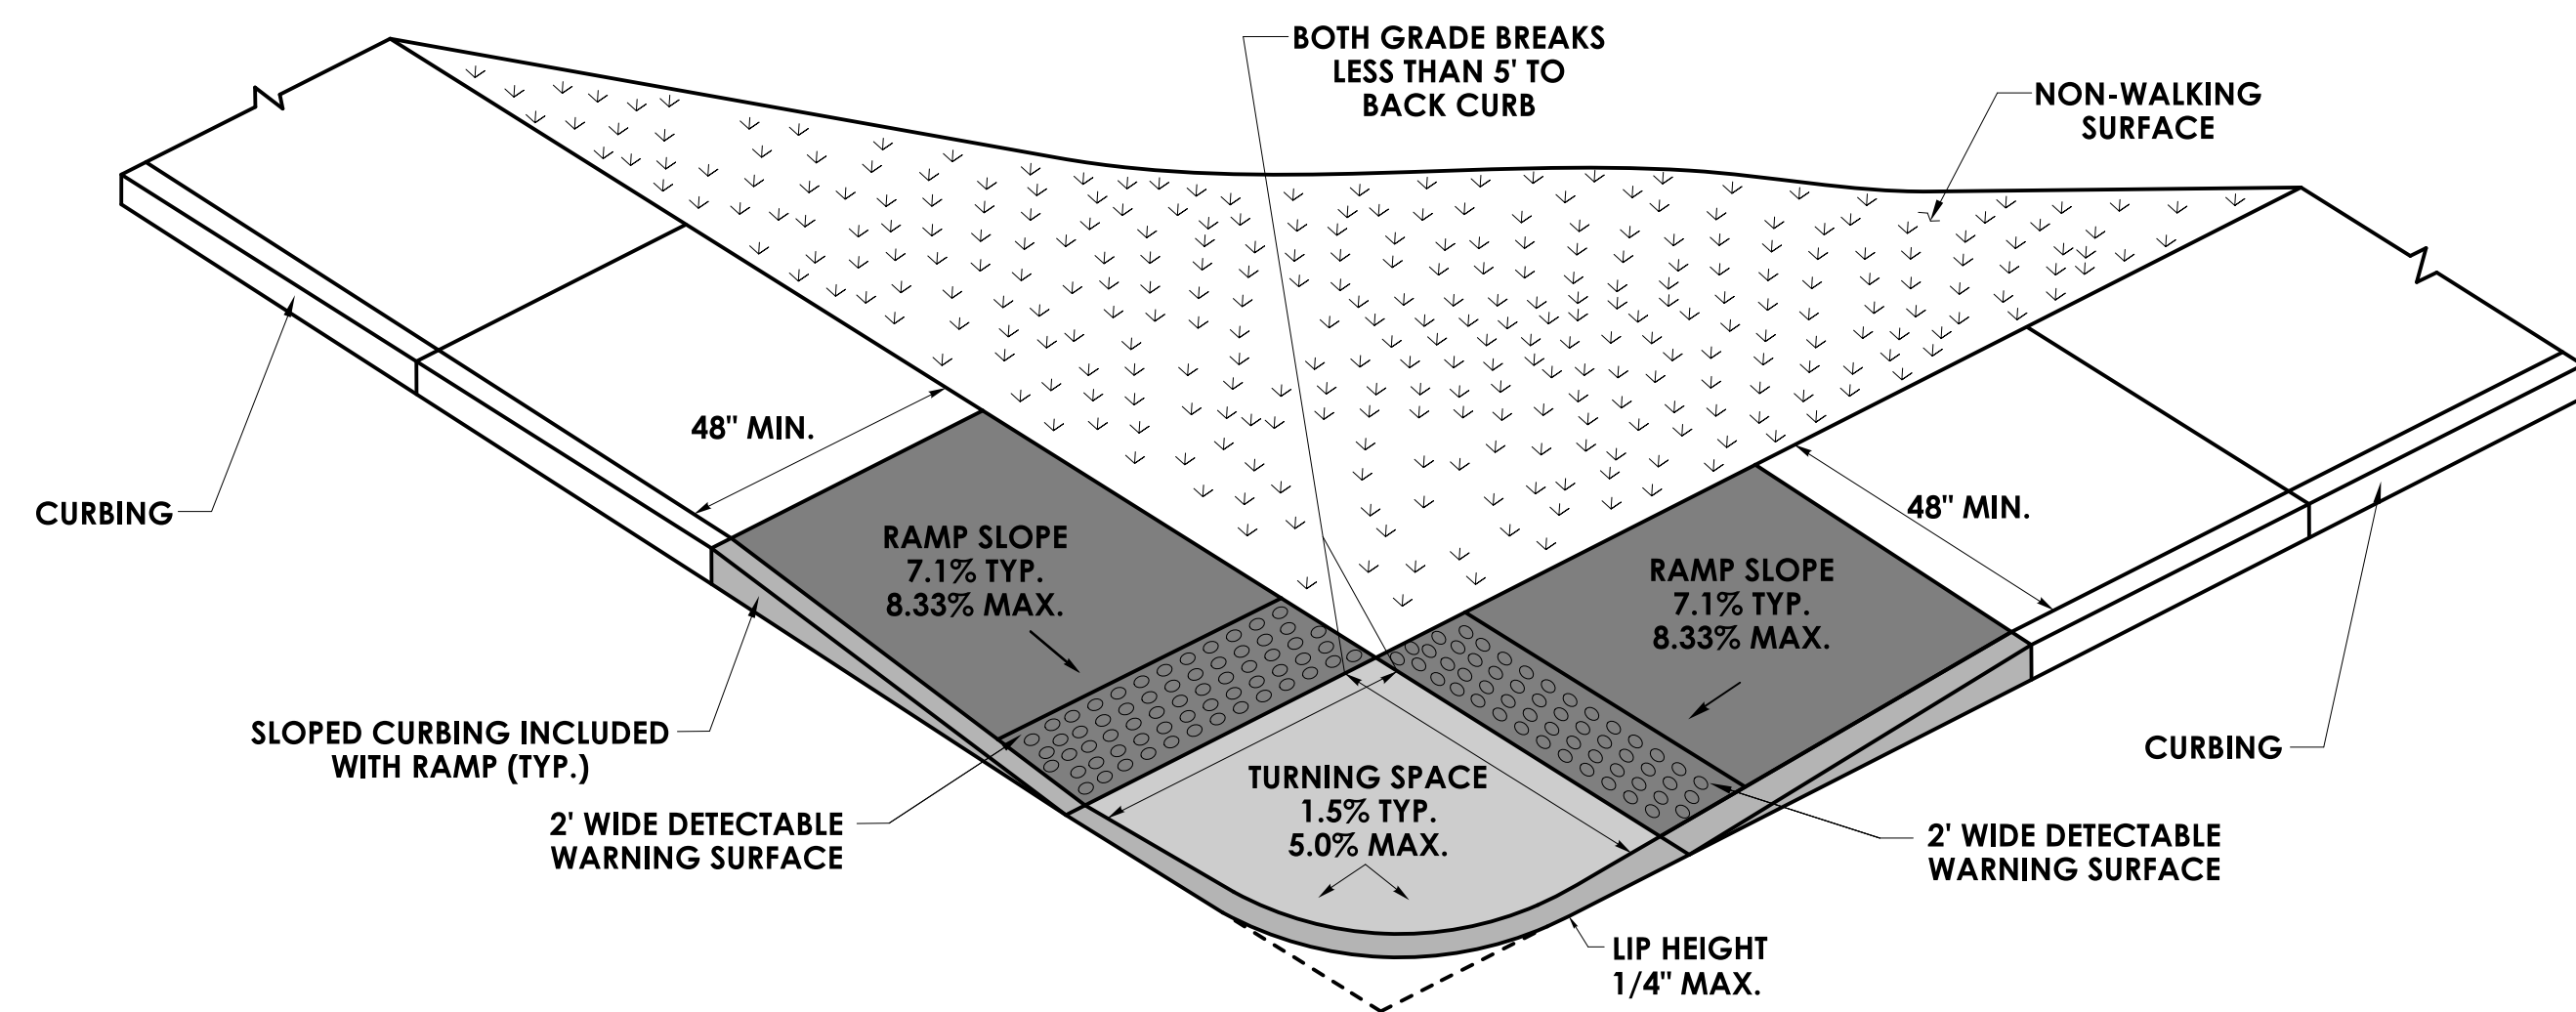


PERPENDICULAR RAMP
WITH A GRADE BREAK TO BACK OF CURB OF 5' OR LESS
(TYPE 1)

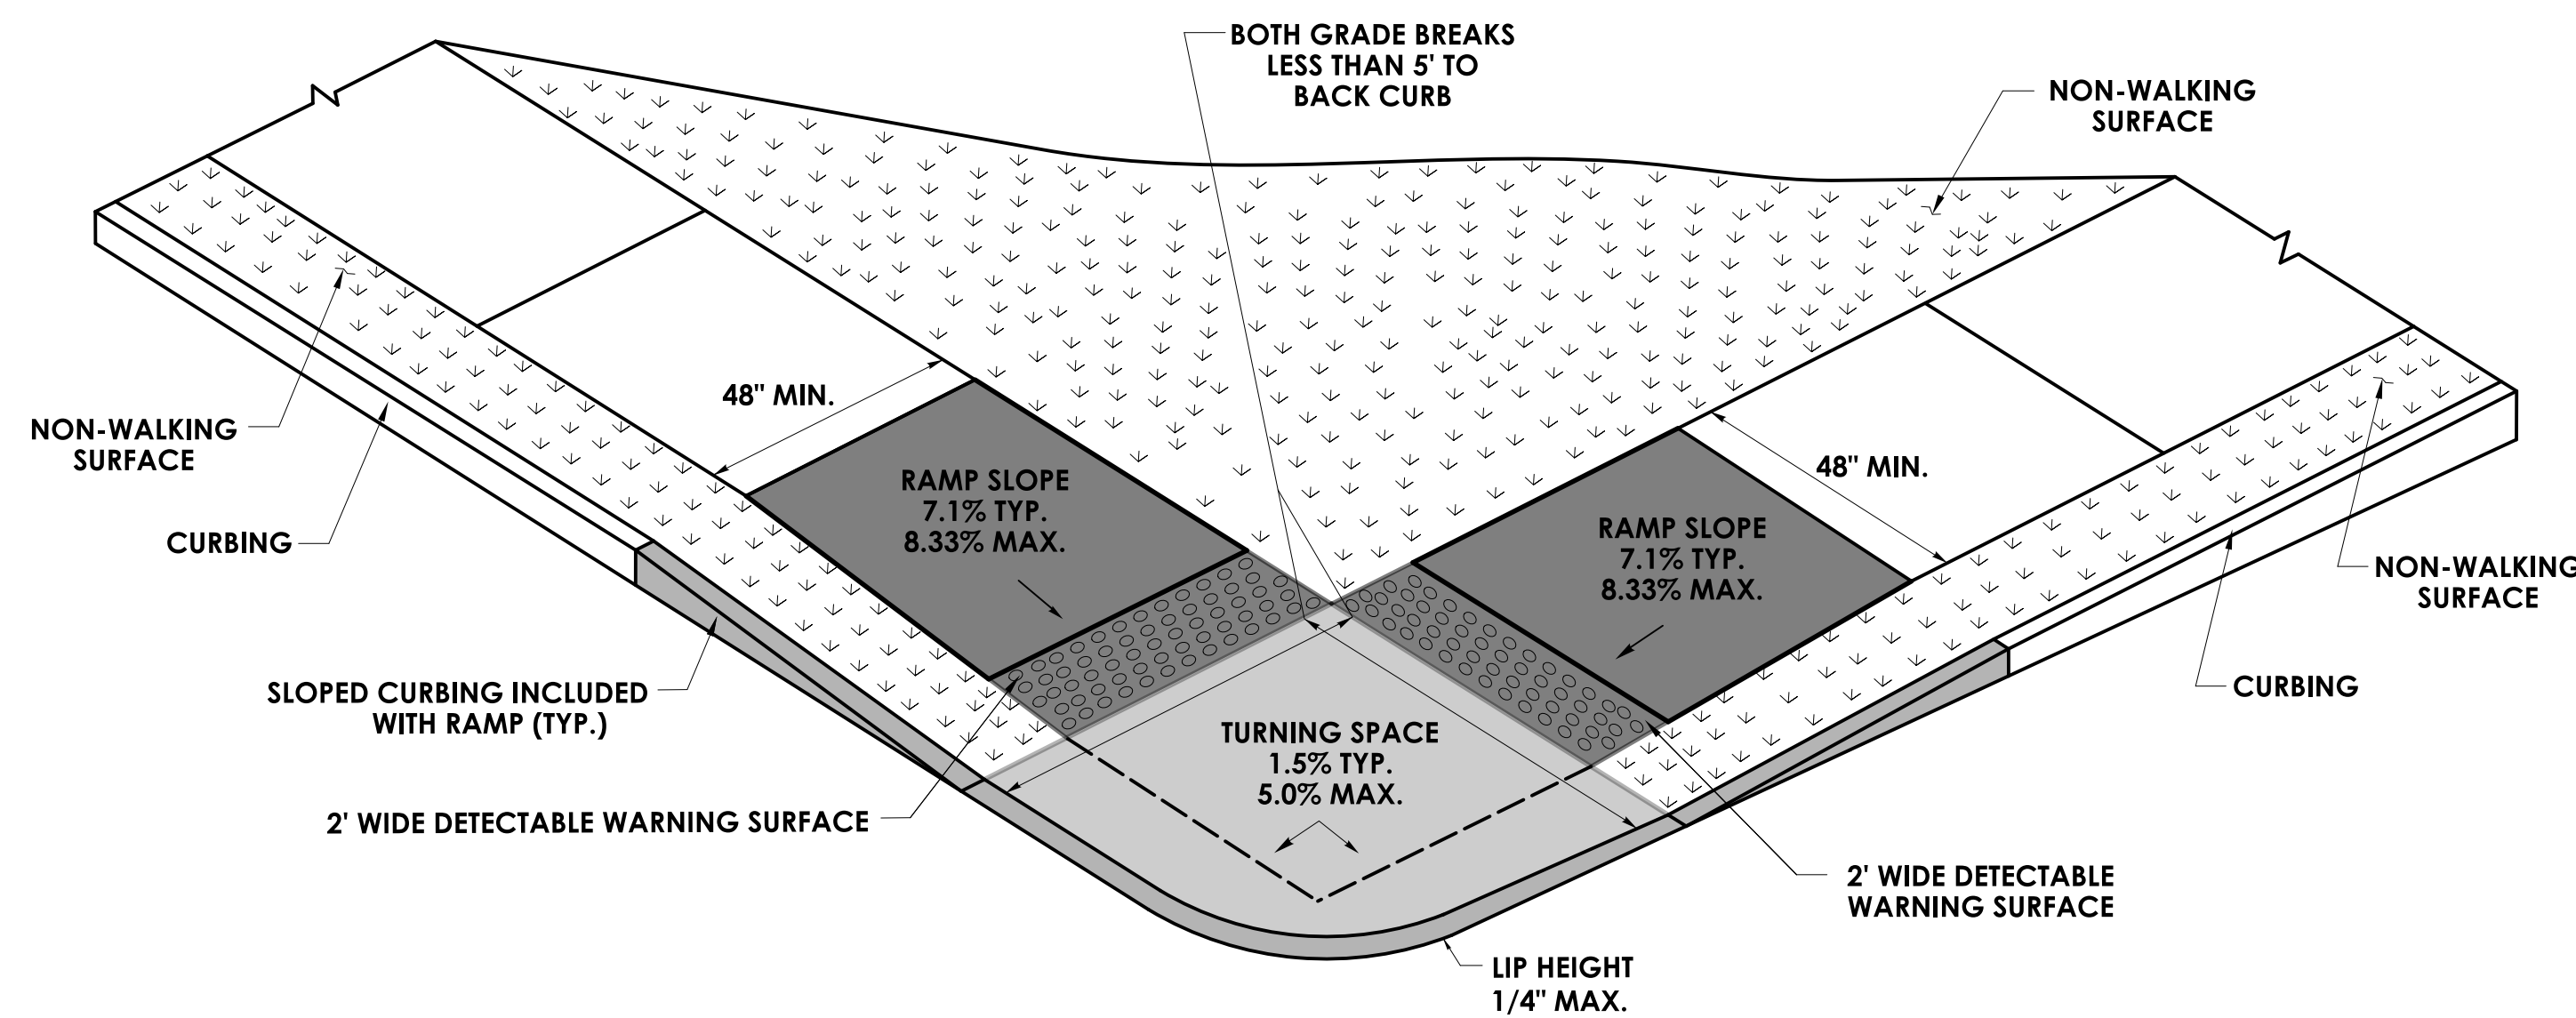


PERPENDICULAR RAMP
WITH A GRADE BREAK
TO BACK OF CURB OF 5' OR LESS
WITH NON-WALKING SURFACE
(TYPE 3)

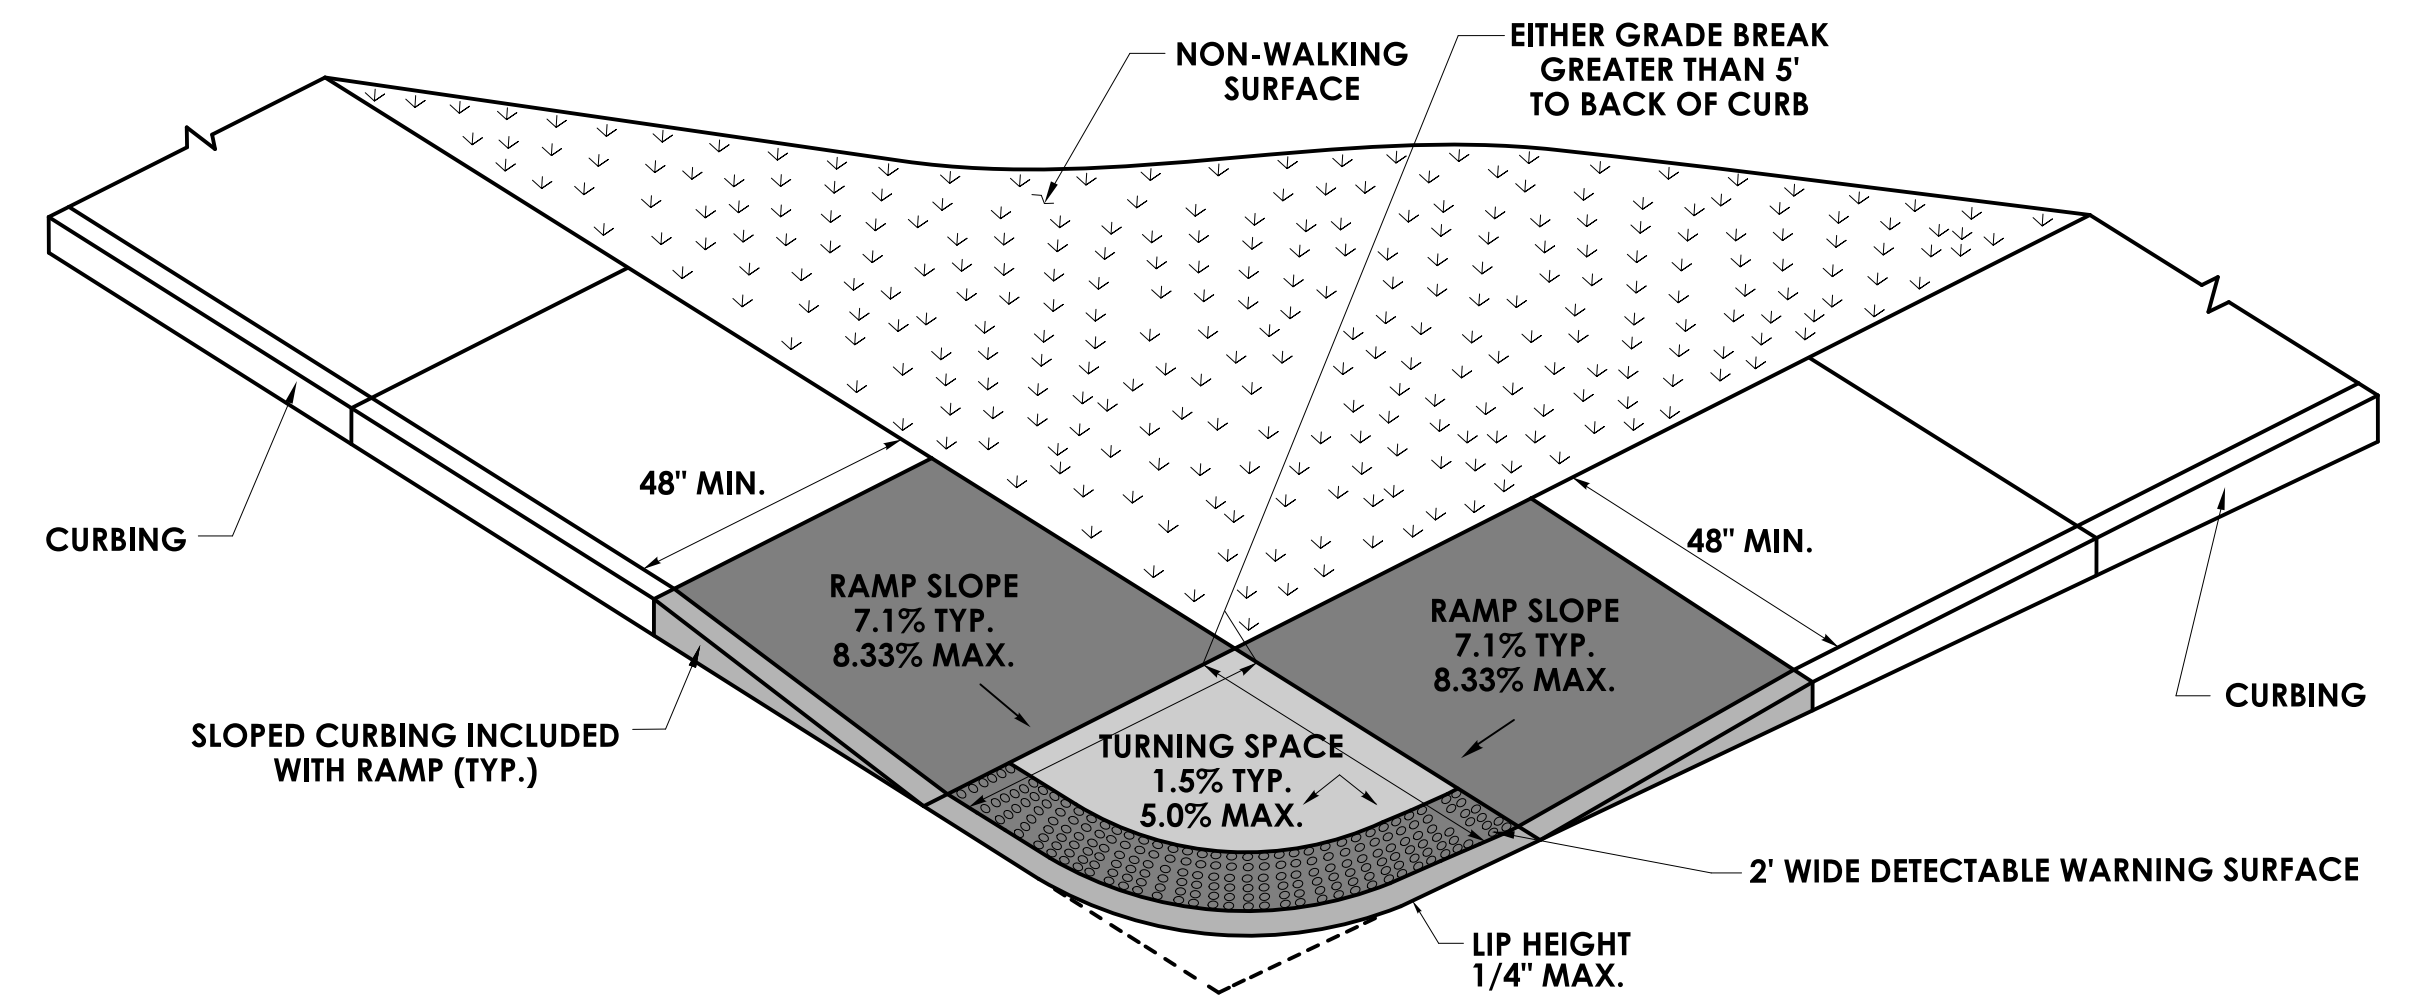

BLENDED TRANSITION
WITH GRADE BREAK TO BACK OF CURB GREATER THAN 5'
(TYPE 2)

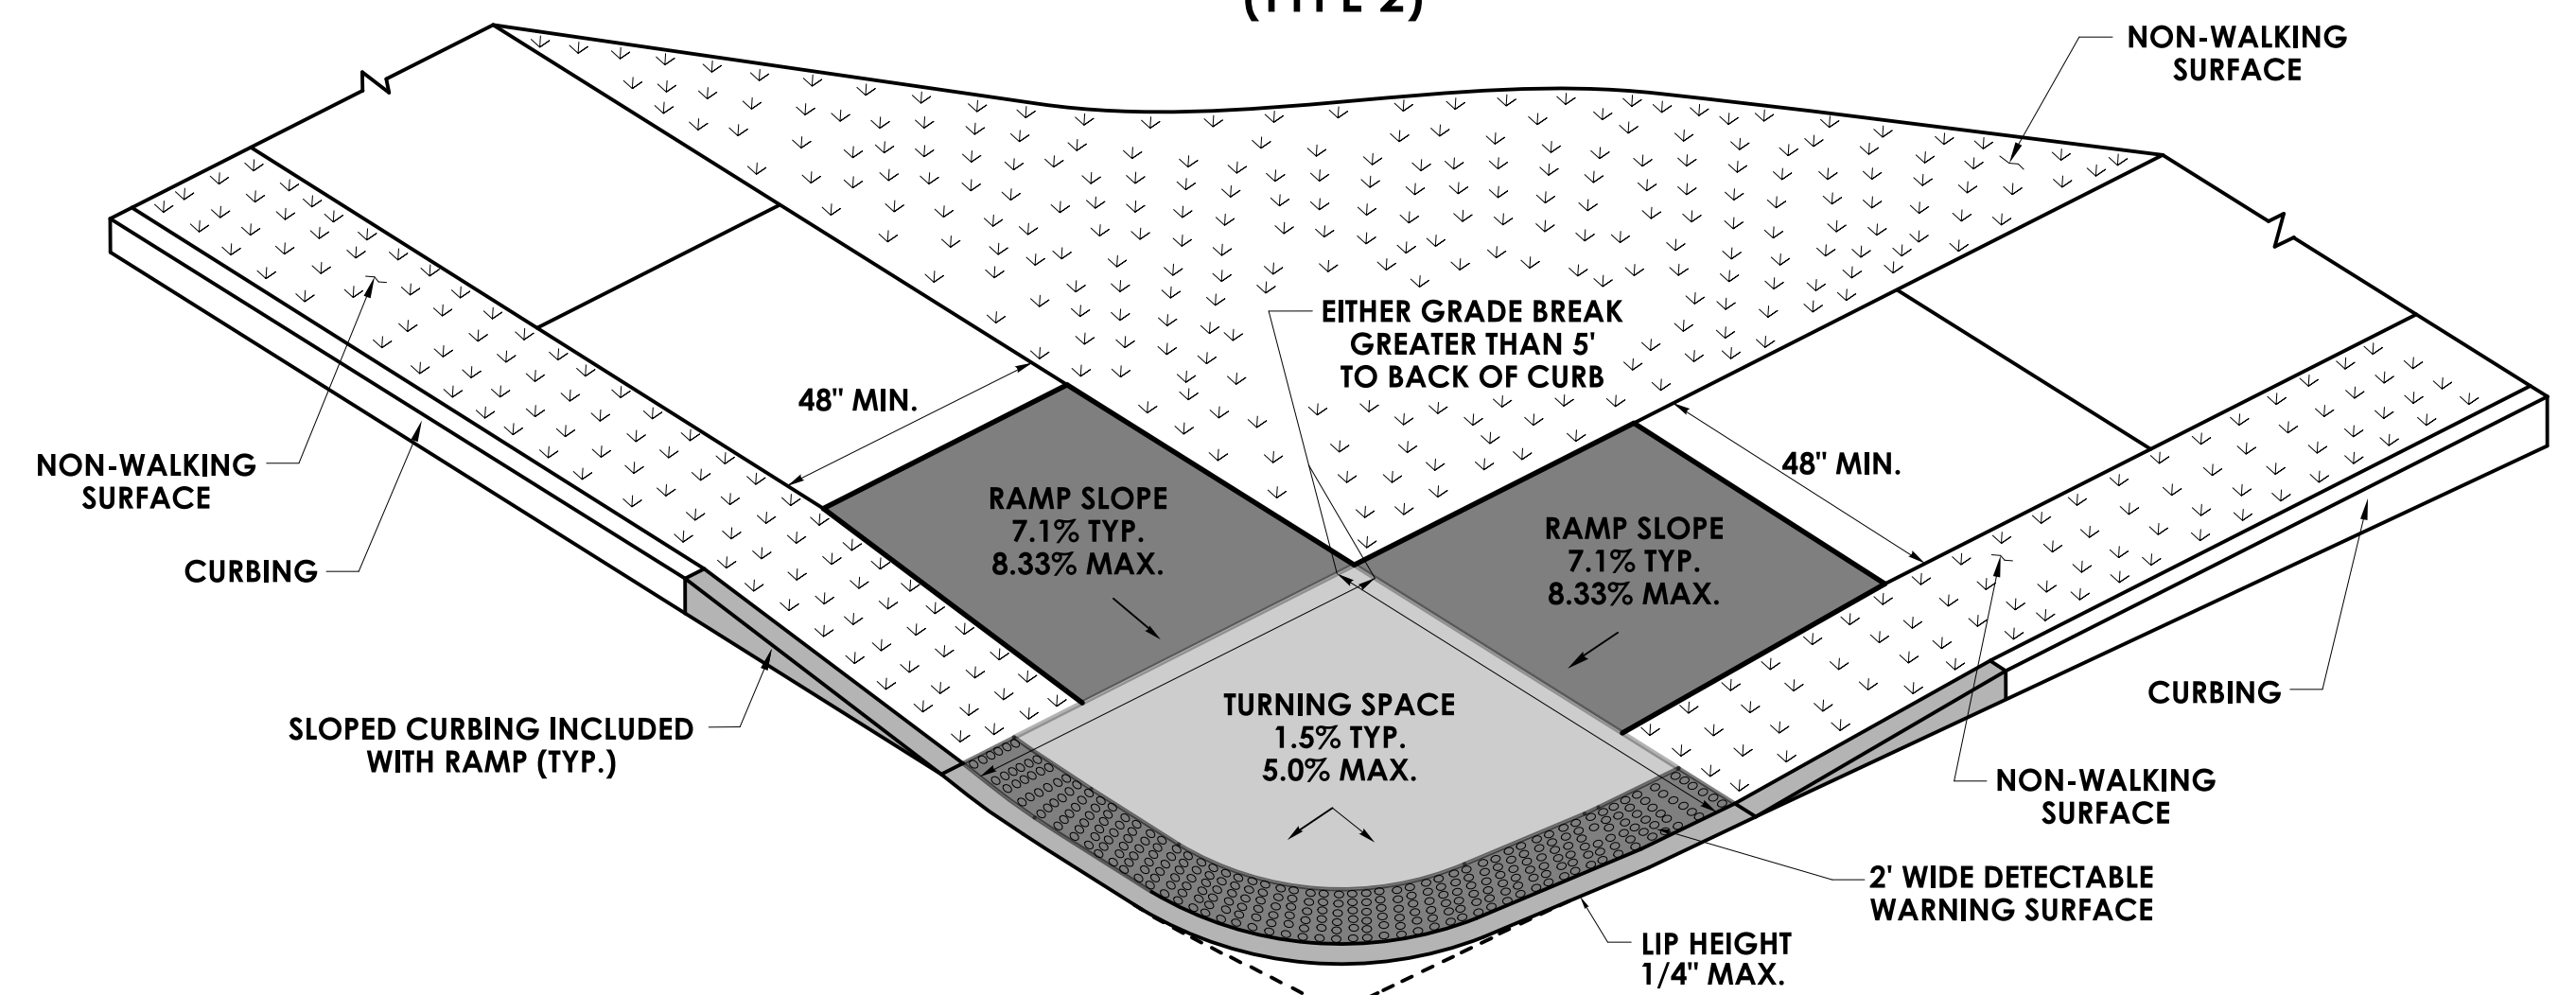

BLENDED TRANSITION
WITH A GRADE BREAK
TO BACK OF CURB GREATER THAN 5'
WITH NON-WALKING SURFACE
(TYPE 4)

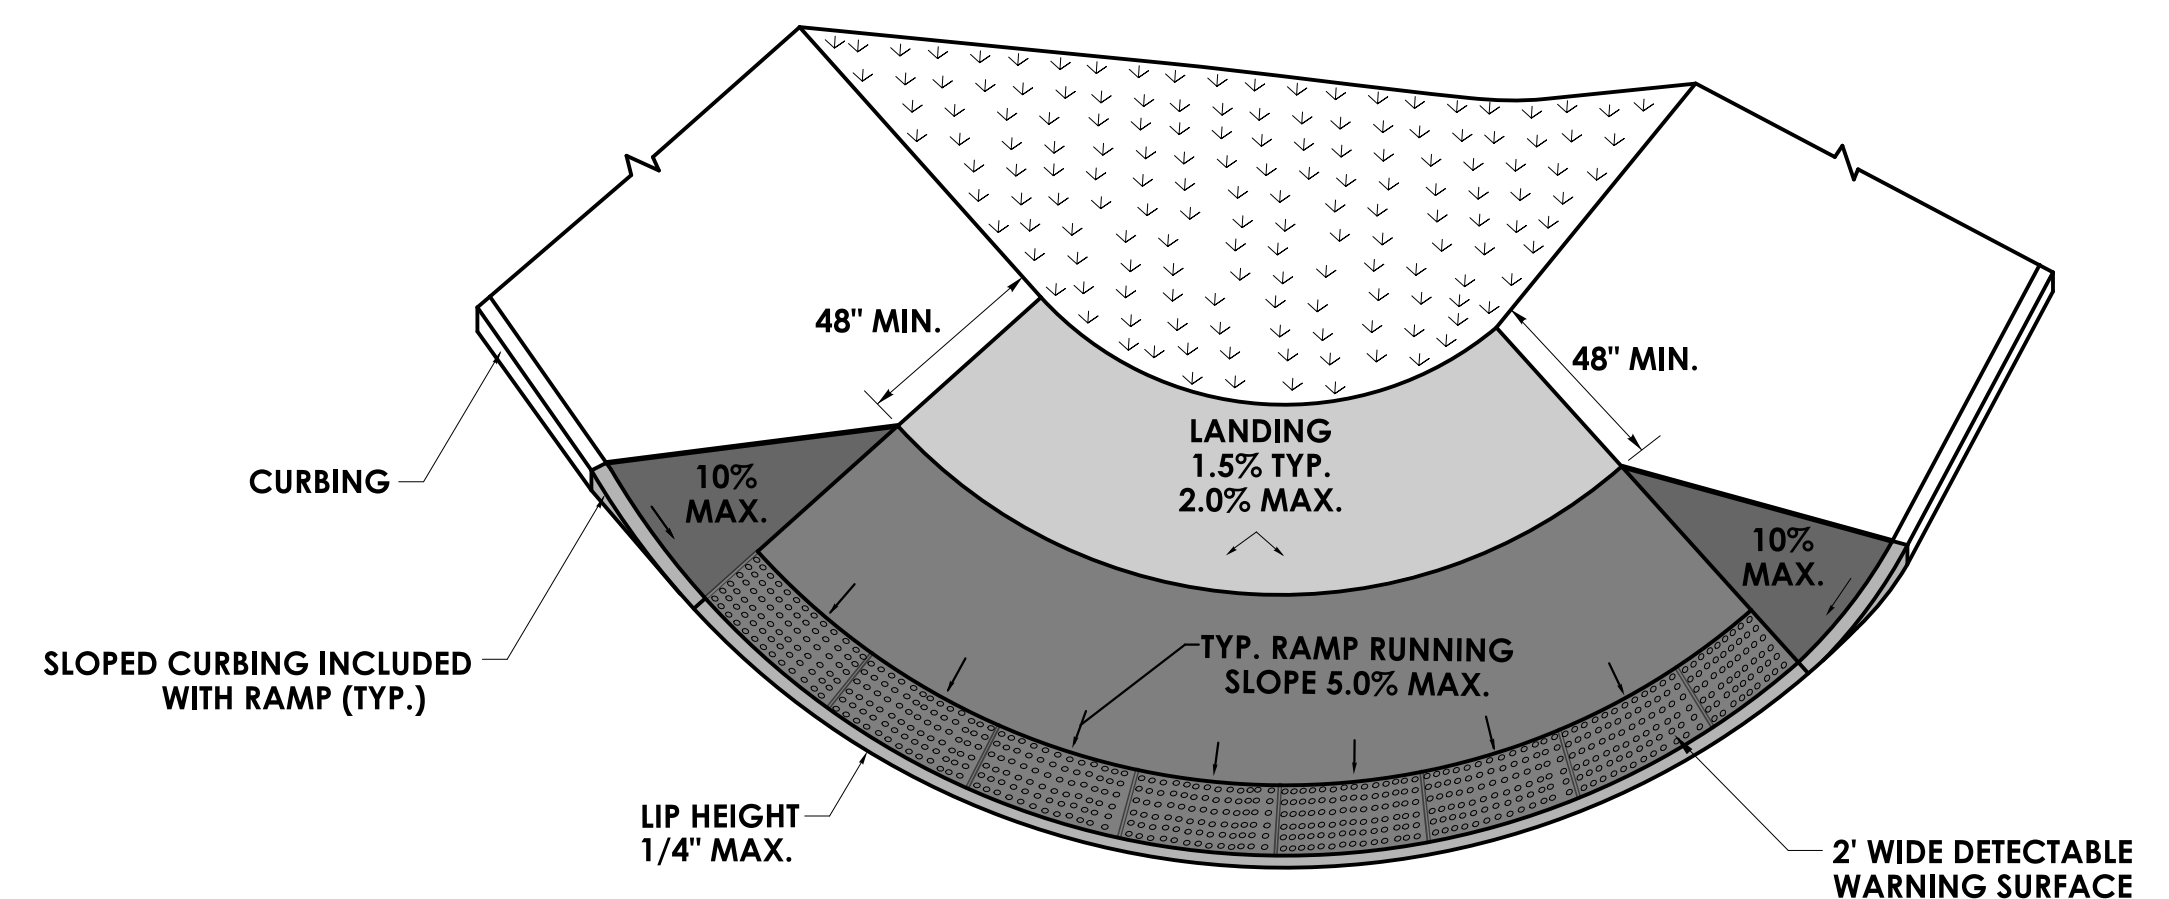

BLENDED TRANSITION
WITH LANDING AT TOP
(TYPE 5)

REV.	DATE	REVISION DESCRIPTION